
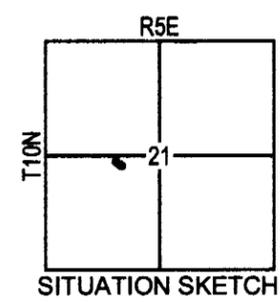
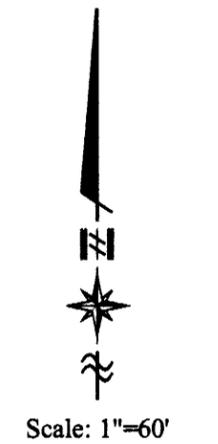


SURVEY RECORD

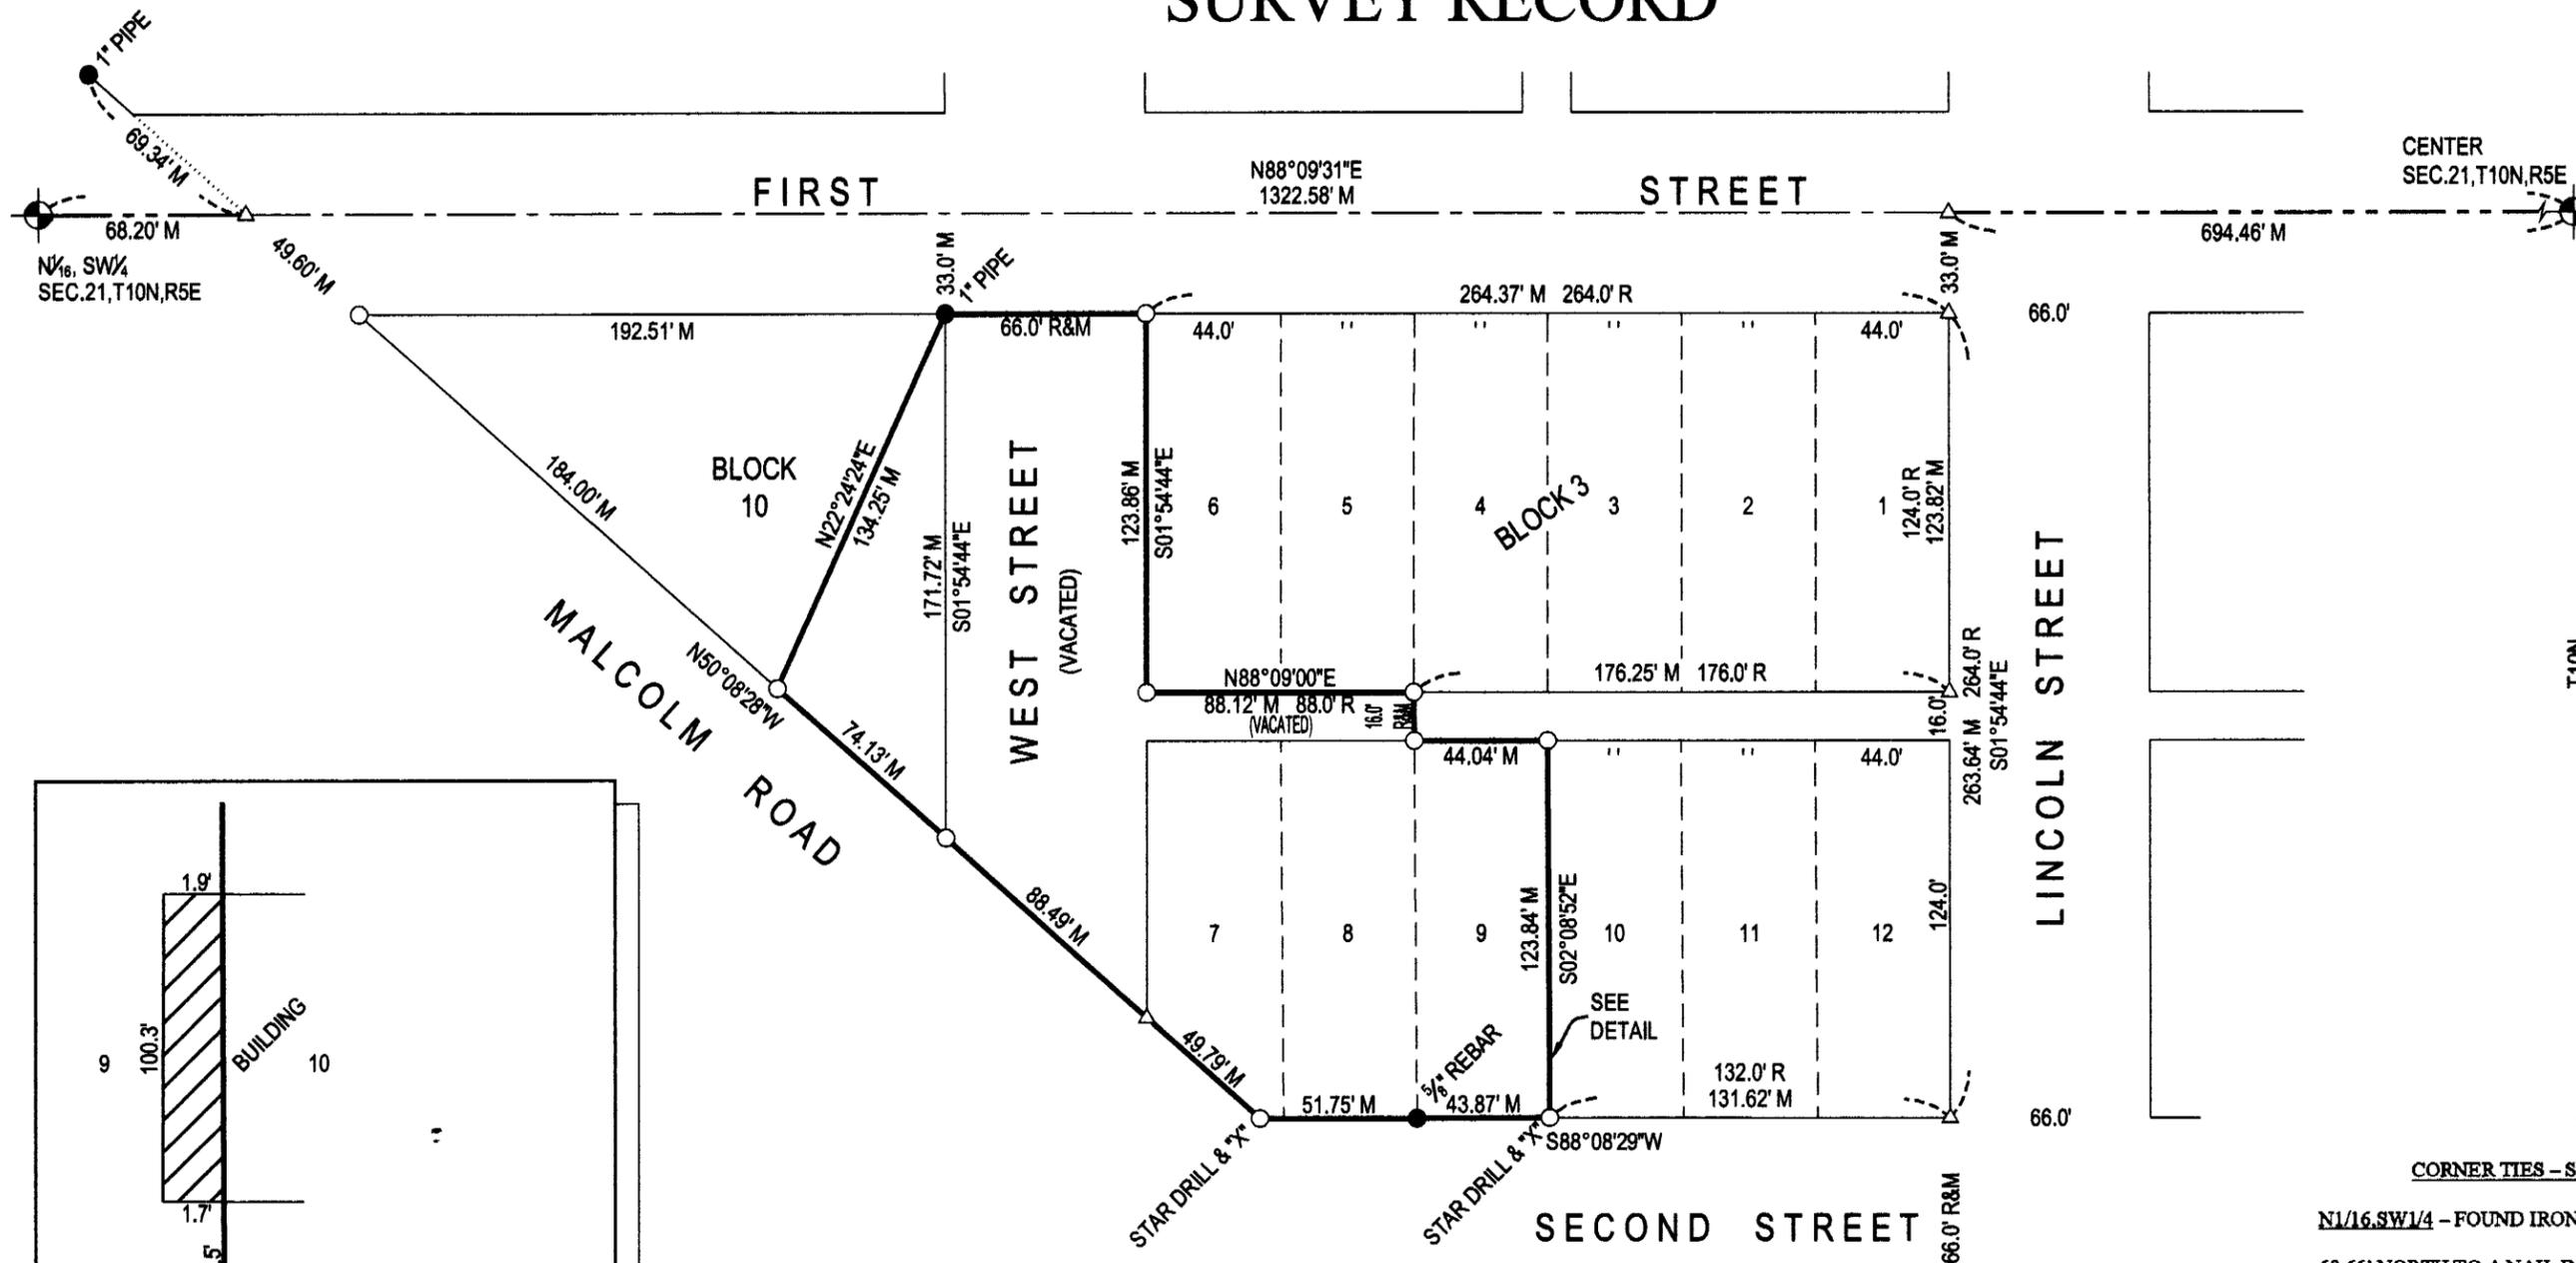


- Legend**
- Corners Found
 - Corners Found
 - Corners Set (5/8" Rebar W/ L&S Cap)
 - ⊙ Survey Marker
 - △ Temporary Point
 - R Record Distance
 - M Measured Distance
 - W.C. Witness Corner
 - Fence

CORNER TIES - SECTION 21, T11N, R5E

N1/16, SW1/4 - FOUND IRON PIPE WITH REBAR INSIDE.
 60.66' NORTH TO A NAIL IN EAST FACE OF POWER POLE.
 42.45' NE TO A CHISELED "X" IN SIDEWALK.
 96.50' SE TO A NAIL IN NORTH FACE OF POWER POLE.

CENTER SECTION - FOUND 3/4" IRON PIN IN ASPHALT.
 46.49' NW TO TOP CENTER NUT ON FIRE HYDRAUNT.
 34.89' SW TO A NAIL IN LIGHT POLE.
 3.10' NE TO CENTER OF MANHOLE LID.

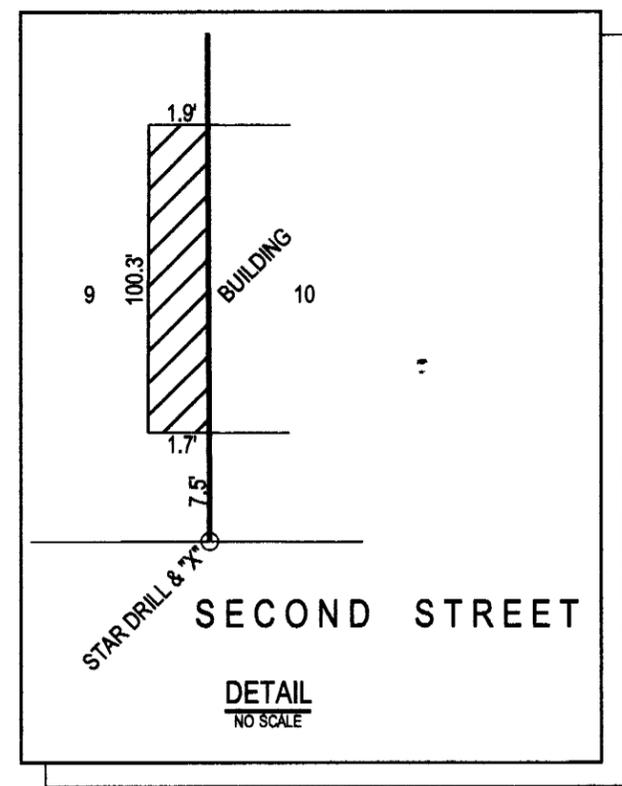

SURVEY RECORD REPOSITORY
 RECEIVED
 MAY 24 2011
 \$ 250
 County LANCASTER
 1020-334

LEGAL DESCRIPTION

LOTS 7, 8 AND 9, BLOCK 3, ALL OF VACATED ALLEY LYING BETWEEN LOTS 5, 6, 7 AND 8, BLOCK 3, ALL OF VACATED WEST STREET LYING BETWEEN THE SOUTH R.O.W. LINE OF FIRST STREET AND THE EASTERLY R.O.W. LINE OF MALCOLM ROAD, AND THAT PORTION OF BLOCK 10, DESCRIBED AS BEGINNING AT THE NE CORNER OF SAID BLOCK 10; THENCE SOUTH ON THE WEST R.O.W. LINE OF VACATED WEST STREET TO THE EASTERLY R.O.W. LINE OF MALCOLM ROAD; THENCE NORTHWESTERLY ON SAID EASTERLY R.O.W. LINE, 74.13 FEET; THENCE NORTHEASTERLY TO THE POINT OF BEGINNING, VILLAGE OF MALCOLM, LANCASTER COUNTY, NEBRASKA.

SURVEYOR'S CERTIFICATE

I, Leslie J. Siedschlag, a Registered Land Surveyor in the State of Nebraska, hereby certify that this survey was made under my direct supervision on April 11, 2011 and that all dimensions shown are in feet and decimals of a foot and correct to the best of my knowledge and belief.



Leslie J. Siedschlag
 Leslie J. Siedschlag, Nebraska L.S. No. 469

Date of Completion; April 27, 2011