


# ASPEN MEADOWS SECOND

## AN ADDITION TO THE CITY OF KEARNEY, BUFFALO COUNTY, NEBRASKA

NORTHEAST CORNER  
NORTHWEST QUARTER  
SECTION 34,  
TOWNSHIP 9 NORTH,  
RANGE 16 WEST

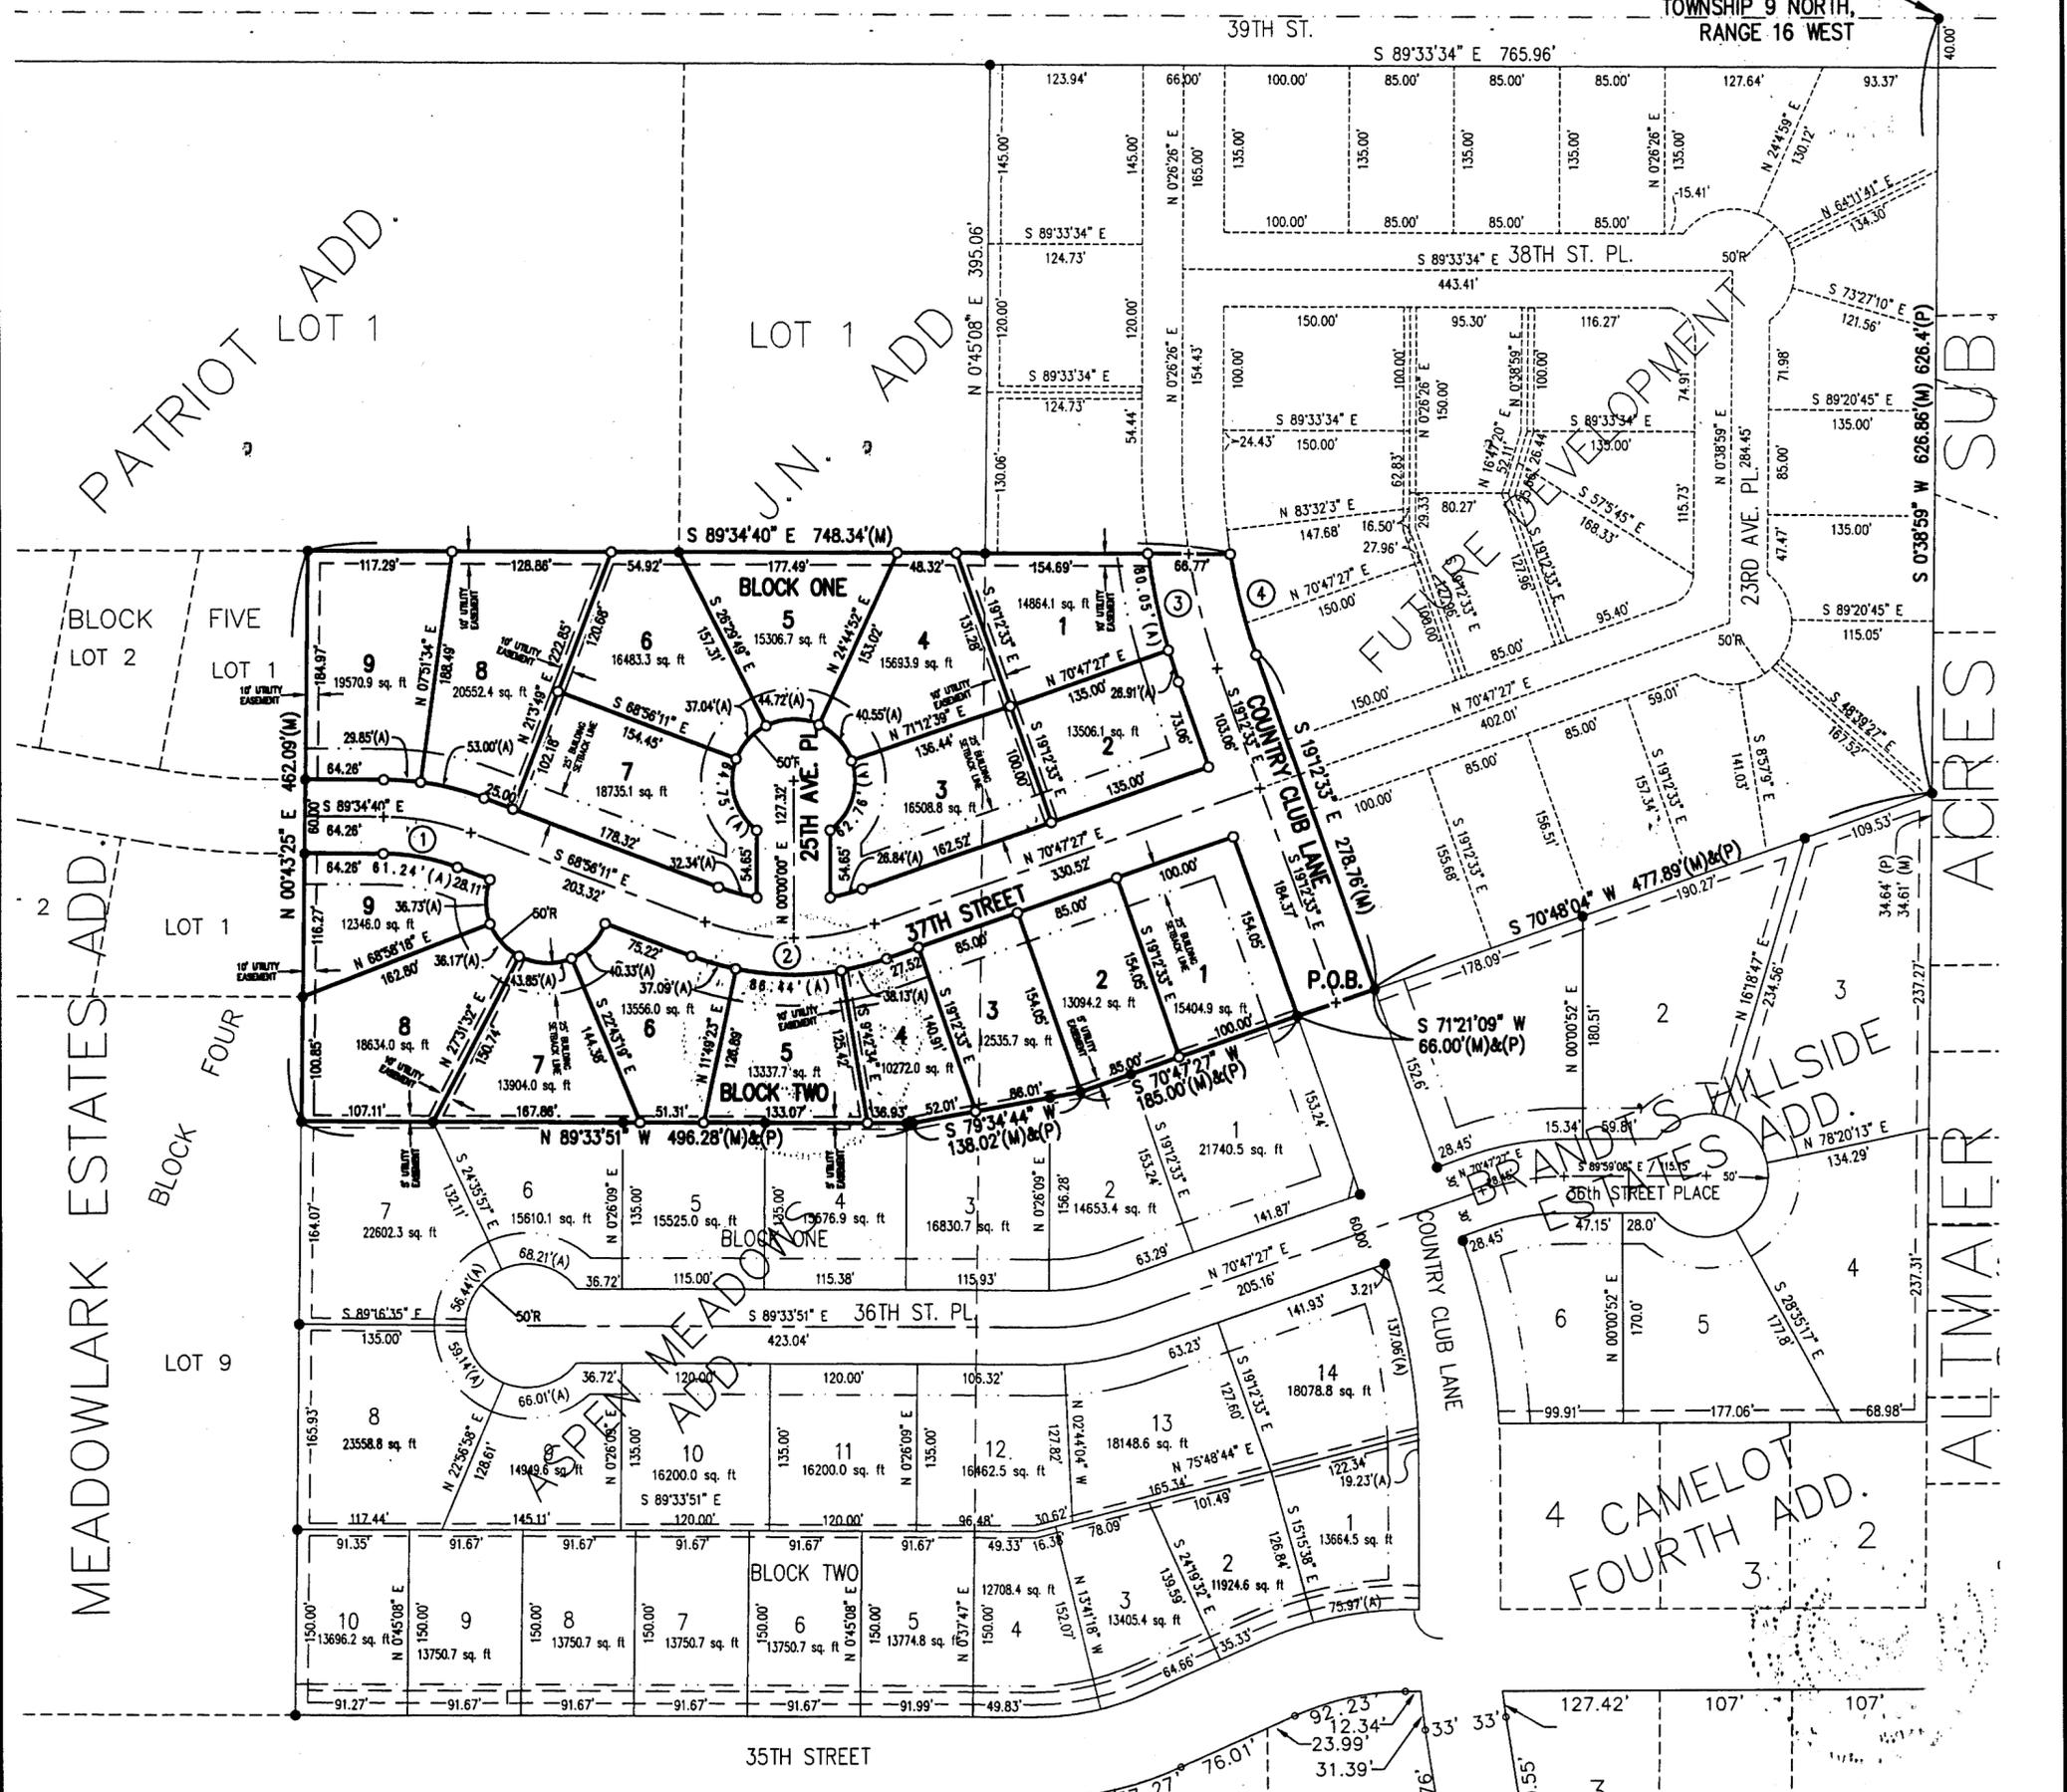

CURVE	DELTA	RADIUS	ARC LENGTH	CHORD DIRECTION	CHORD LENGTH
1	20°38'28"	200.00	72.05	N 79°15'28" W	
2	40°16'21"	200.00	140.58	S 89°04'22" E	
3	10°57'28"	500.00	85.62	S 13°43'46" E	
4	10°20'22"	467.00	84.27	S 14°02'22" E	84.16'

**NOTE**  
Plat prepared by Miller & Associates Consulting Engineers, March 2011 at the request of the Gene McElhinney.

**SURVEYOR'S CERTIFICATE**

I, Ronald G. Ridgway, Nebraska Registered Land Surveyor No. 568, do hereby certify that the survey on "ASPEN MEADOWS SECOND", an addition to the City of Kearney, Buffalo County, Nebraska, was performed under my direct supervision, the lots are well and accurately staked off and marked, the dimensions of the lots are as shown on the above plat, the lots bear their own number, and that the survey was made using known and recorded monuments. All information shown on the above plat is accurate and correct to the best of my knowledge and belief.

*Ronald G. Ridgway*  
Ronald G. Ridgway  
Nebr. Reg. L.S. No. 568  
Date 05/17/11



SURVEY RECORD REPOSITORY  
RECEIVED  
JUN 21 2011  
\$ 5  
County BUFFALO  
1027-275 1/2

0 100 200  
SCALE IN FEET

- = CORNERS FOUND (5/8" REBAR, EXCEPT AS INDICATED)
- = CORNERS ESTABLISHED (CAPPED 5/8" REBAR)
- + = TEMPORARY POINT
- (P) = PLATTED DISTANCES
- (M) = MEASURED DISTANCES

ASPEN MEADOWS SECOND ADD.

**MA**  
Miller & Associates  
1111 CENTRAL AVENUE  
KEARNEY, NE 68847-6833  
Tel: 308-234-6456  
Fax: 308-234-1146

