

**Land
Survey
Tech**


P.O.
Box 713
Beatrice, Ne
68310-0713
JOB - # 1988

SURVEY RECORD



Survey of: The Southwest Quarter of Block 7 together with the East Half of vacated Vine Street and the North Half of vacated Third Street adjacent to the Southwest Quarter of said Block 7 and the South Half of the Southeast Quarter of Block 7 together with the North Half of vacated Third Street adjacent to the South Half of the Southeast Quarter of Block 7, Hill's Addition to Blue Springs, Gage County, Nebraska.

Section 18 T. 2 N. R. 7 E. of the 6th P.M.
Gage County, Nebraska

Date of Survey 6-22-2011

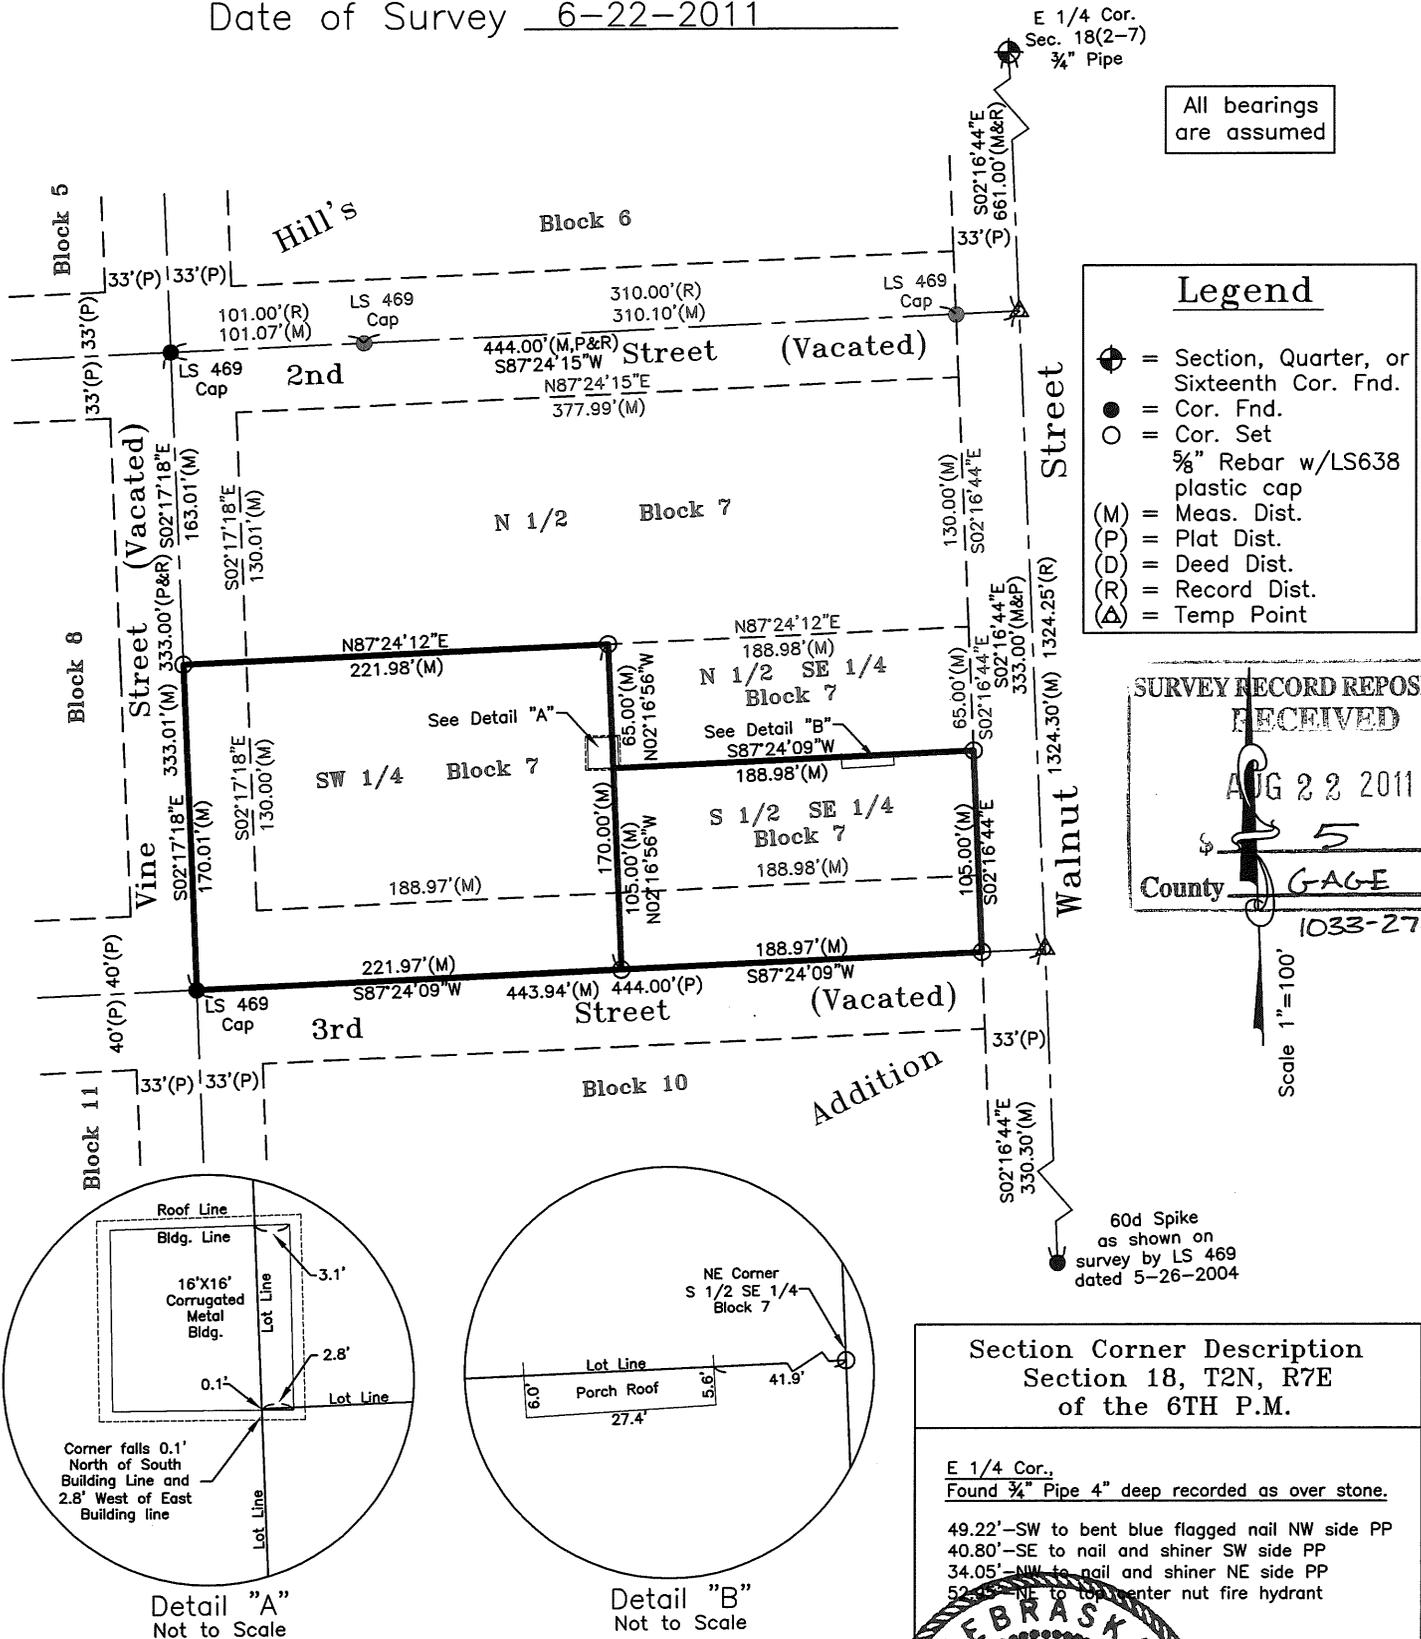

SURVEY RECORD REPOSITORY
RECEIVED
AUG 22 2011
\$ 5
County GAGE
1033-274
Scale 1"=100'

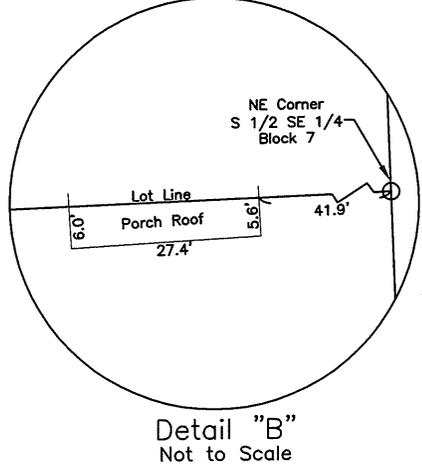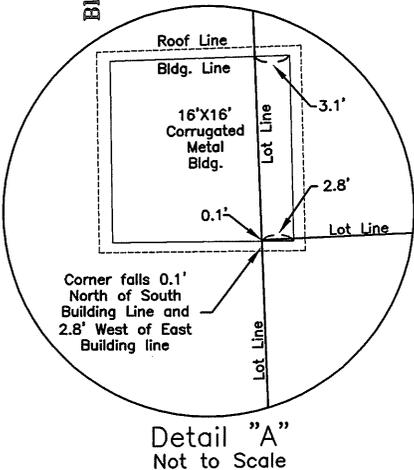

Surveyor's Certificate

I, Chris Witulski, a Professional Registered Land Surveyor under the laws of the State of Nebraska, certify the above survey was executed by me, on the date shown. Permanent monument corners as described in the survey drawing were placed at all missing or remonumented corners. Distances shown are measured in feet and decimals of a foot.

Signed this 23rd day of June, 2011.



Chris Witulski