

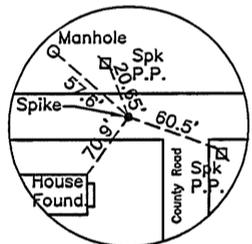


**SURVEY RECORD REPOSITORY
RECEIVED**
OCT 03 2011
5
County MORRILL
1039-065

LOT 6,
NEIGHBOR'S ADDITION
BAYARD, NEBRASKA
JOB# RM110712-00

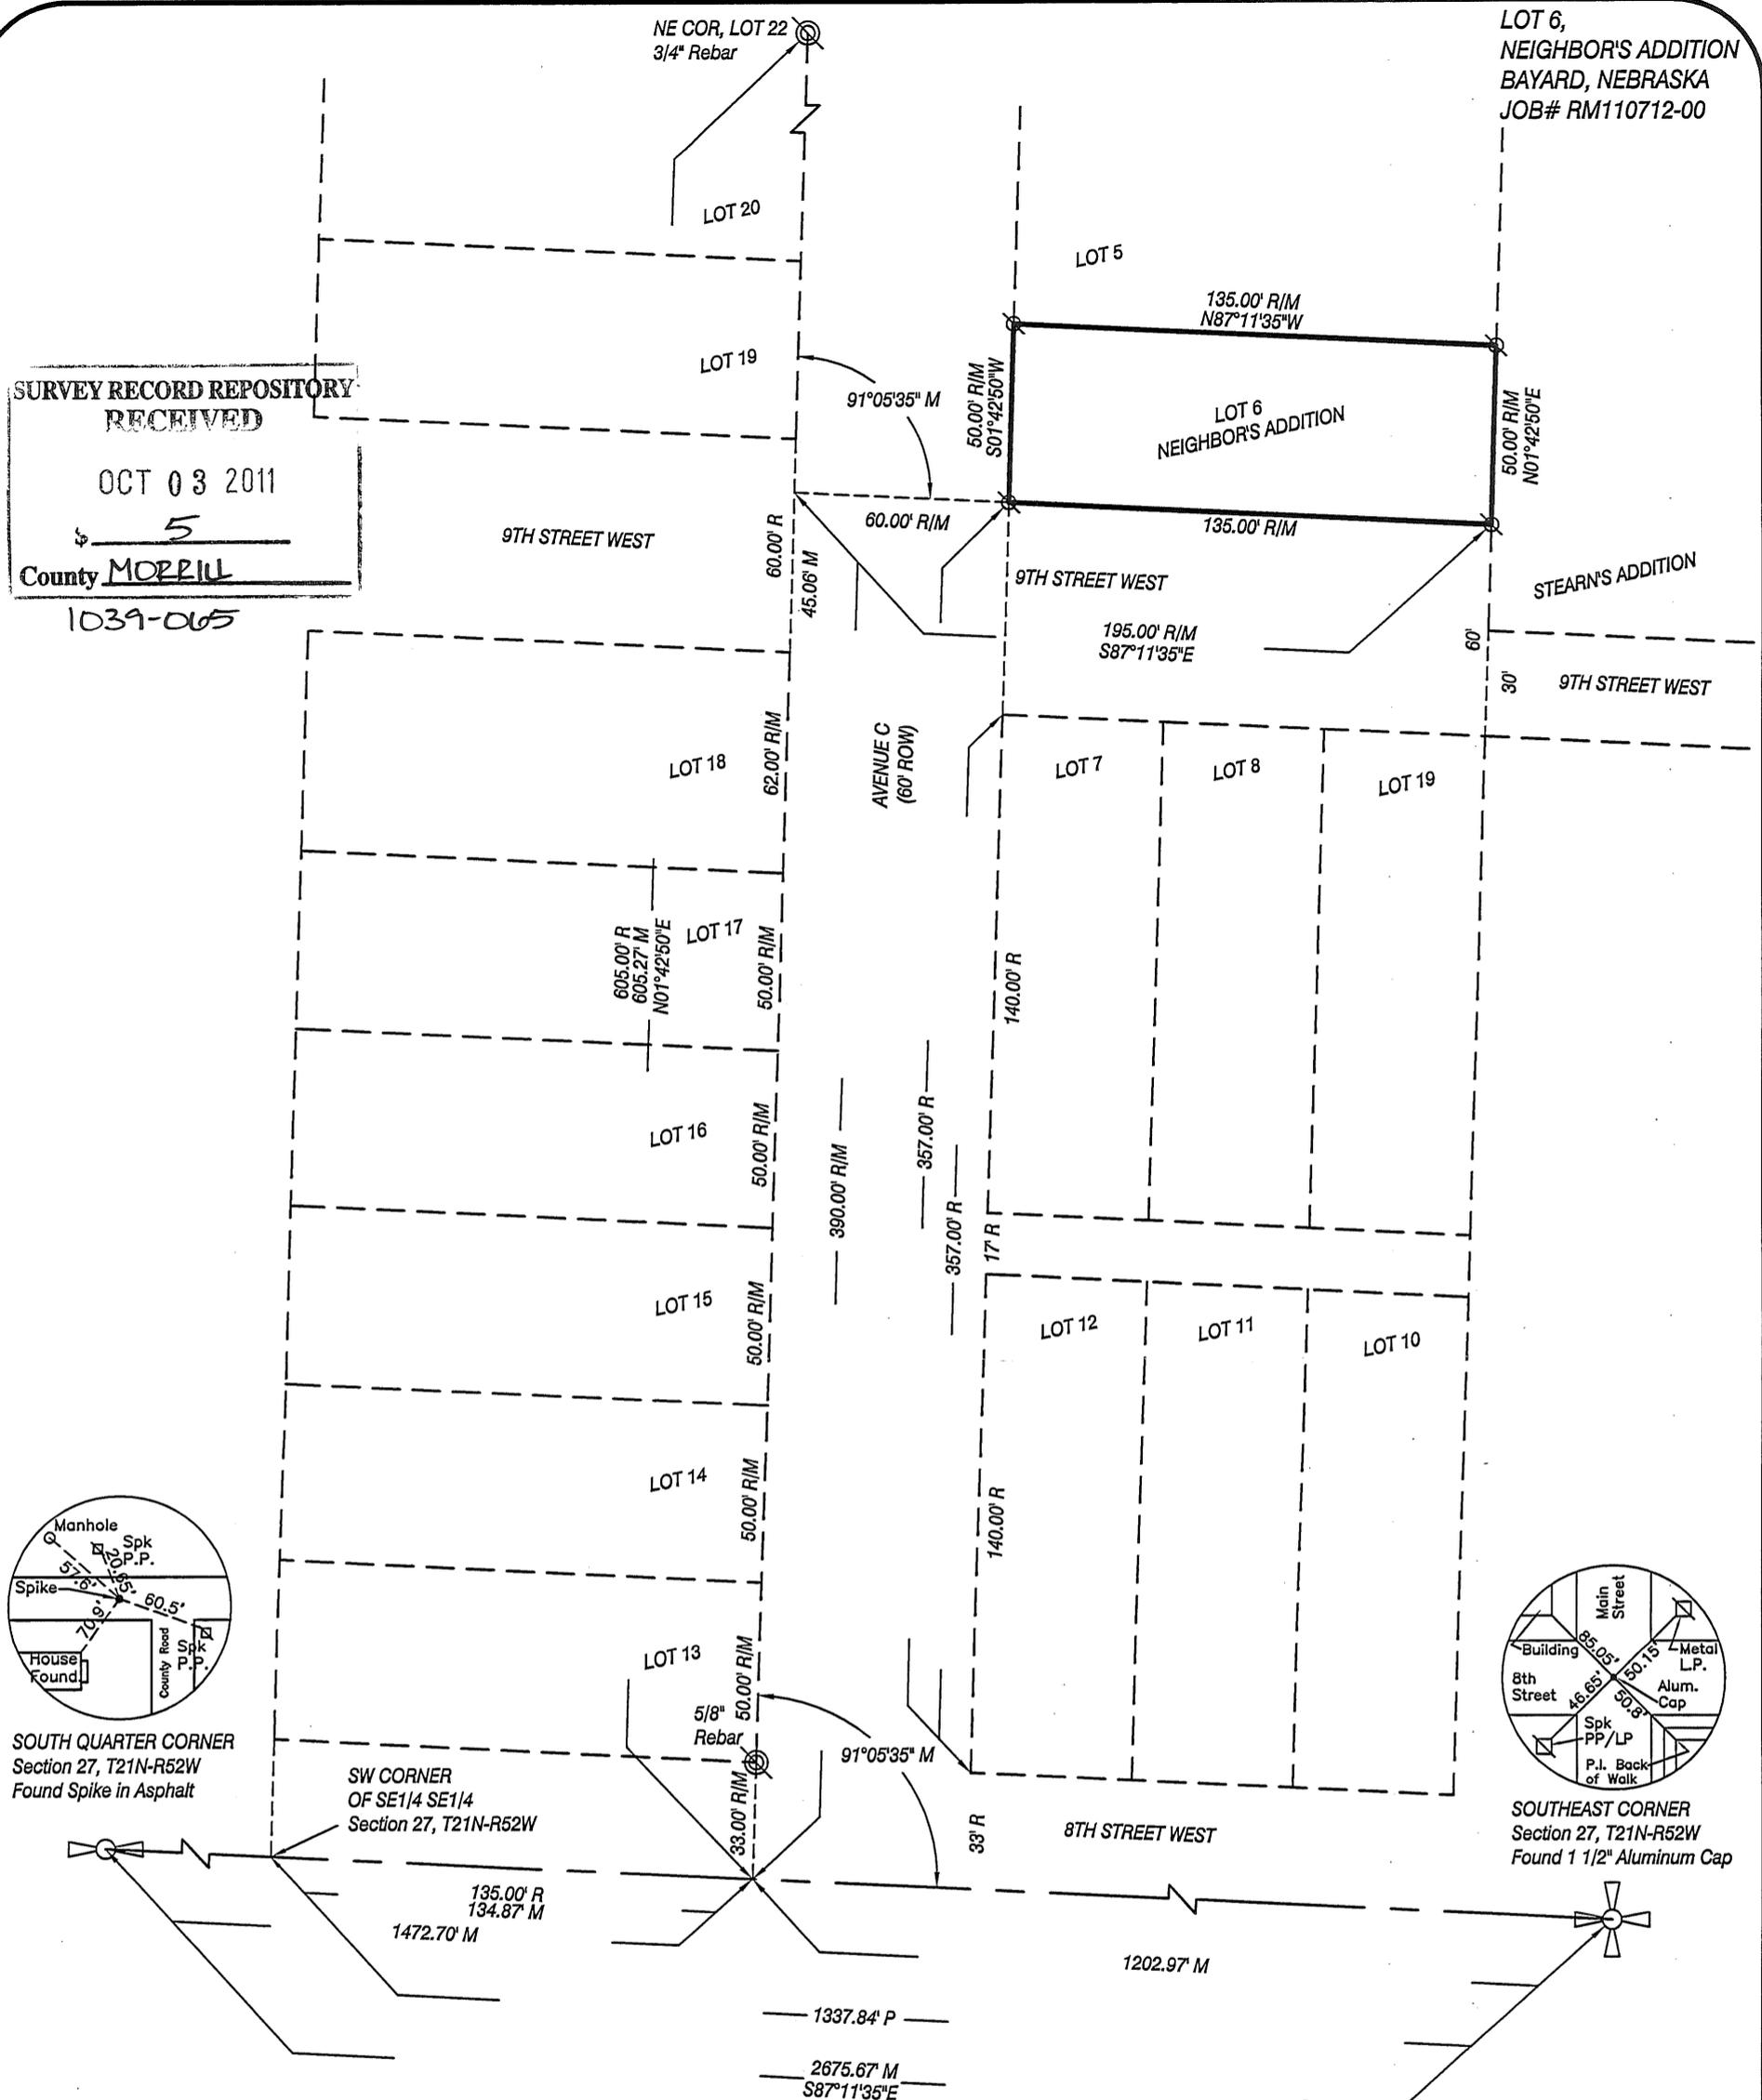

SOUTH QUARTER CORNER
Section 27, T21N-R52W
Found Spike in Asphalt

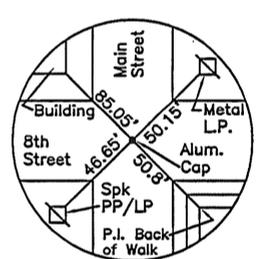

SOUTHEAST CORNER
Section 27, T21N-R52W
Found 1 1/2\"/>


SURVEYOR CERTIFICATE

I, Kelly A. Beatty, a Nebraska Registered Land Surveyor, hereby certify that I have surveyed and located the corners of Lot 6, Neighbor's Addition to the City of Bayard, Nebraska

That the accompanying plat is a true delineation of said survey drawn to a scale of 50 feet to the inch. That all corners found or set are marked as shown. That all dimensions are in feet and decimals.

WITNESS MY HAND AND SEAL this 24th day of August 2011
FOR THE FIRM OF M.C. SCHAFF & ASSOCIATES, INC.

Kelly A. Beatty
Kelly A. Beatty, Nebraska Registered Land Surveyor, L. S. 476

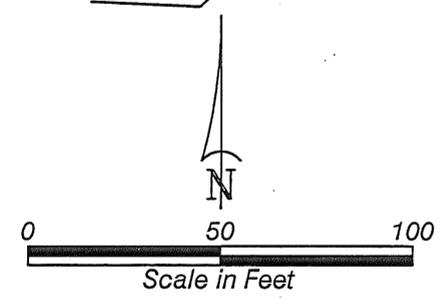

LEGEND

- EXISTING SECTION CORNER, AS NOTED
- EXISTING QUARTER SECTION CORNER, AS NOTED
- SET 5/8" X 24" REBAR W/CAP
- ROW RIGHT OF WAY
- R RECORD
- M MEASURED
- P PROPORTION