

SURVEY RECORD



YORK COUNTY, NEBRASKA

Survey of BLOCK 1, 2, 6 AND 10, ORIGINAL TOWN OF BRADSHAW, NEBRASKA

Section 35 Township 11 North, Range 4 WEST of the 6th Principal Meridian.

Date MAY 20, 2011

SITUATION SKETCH

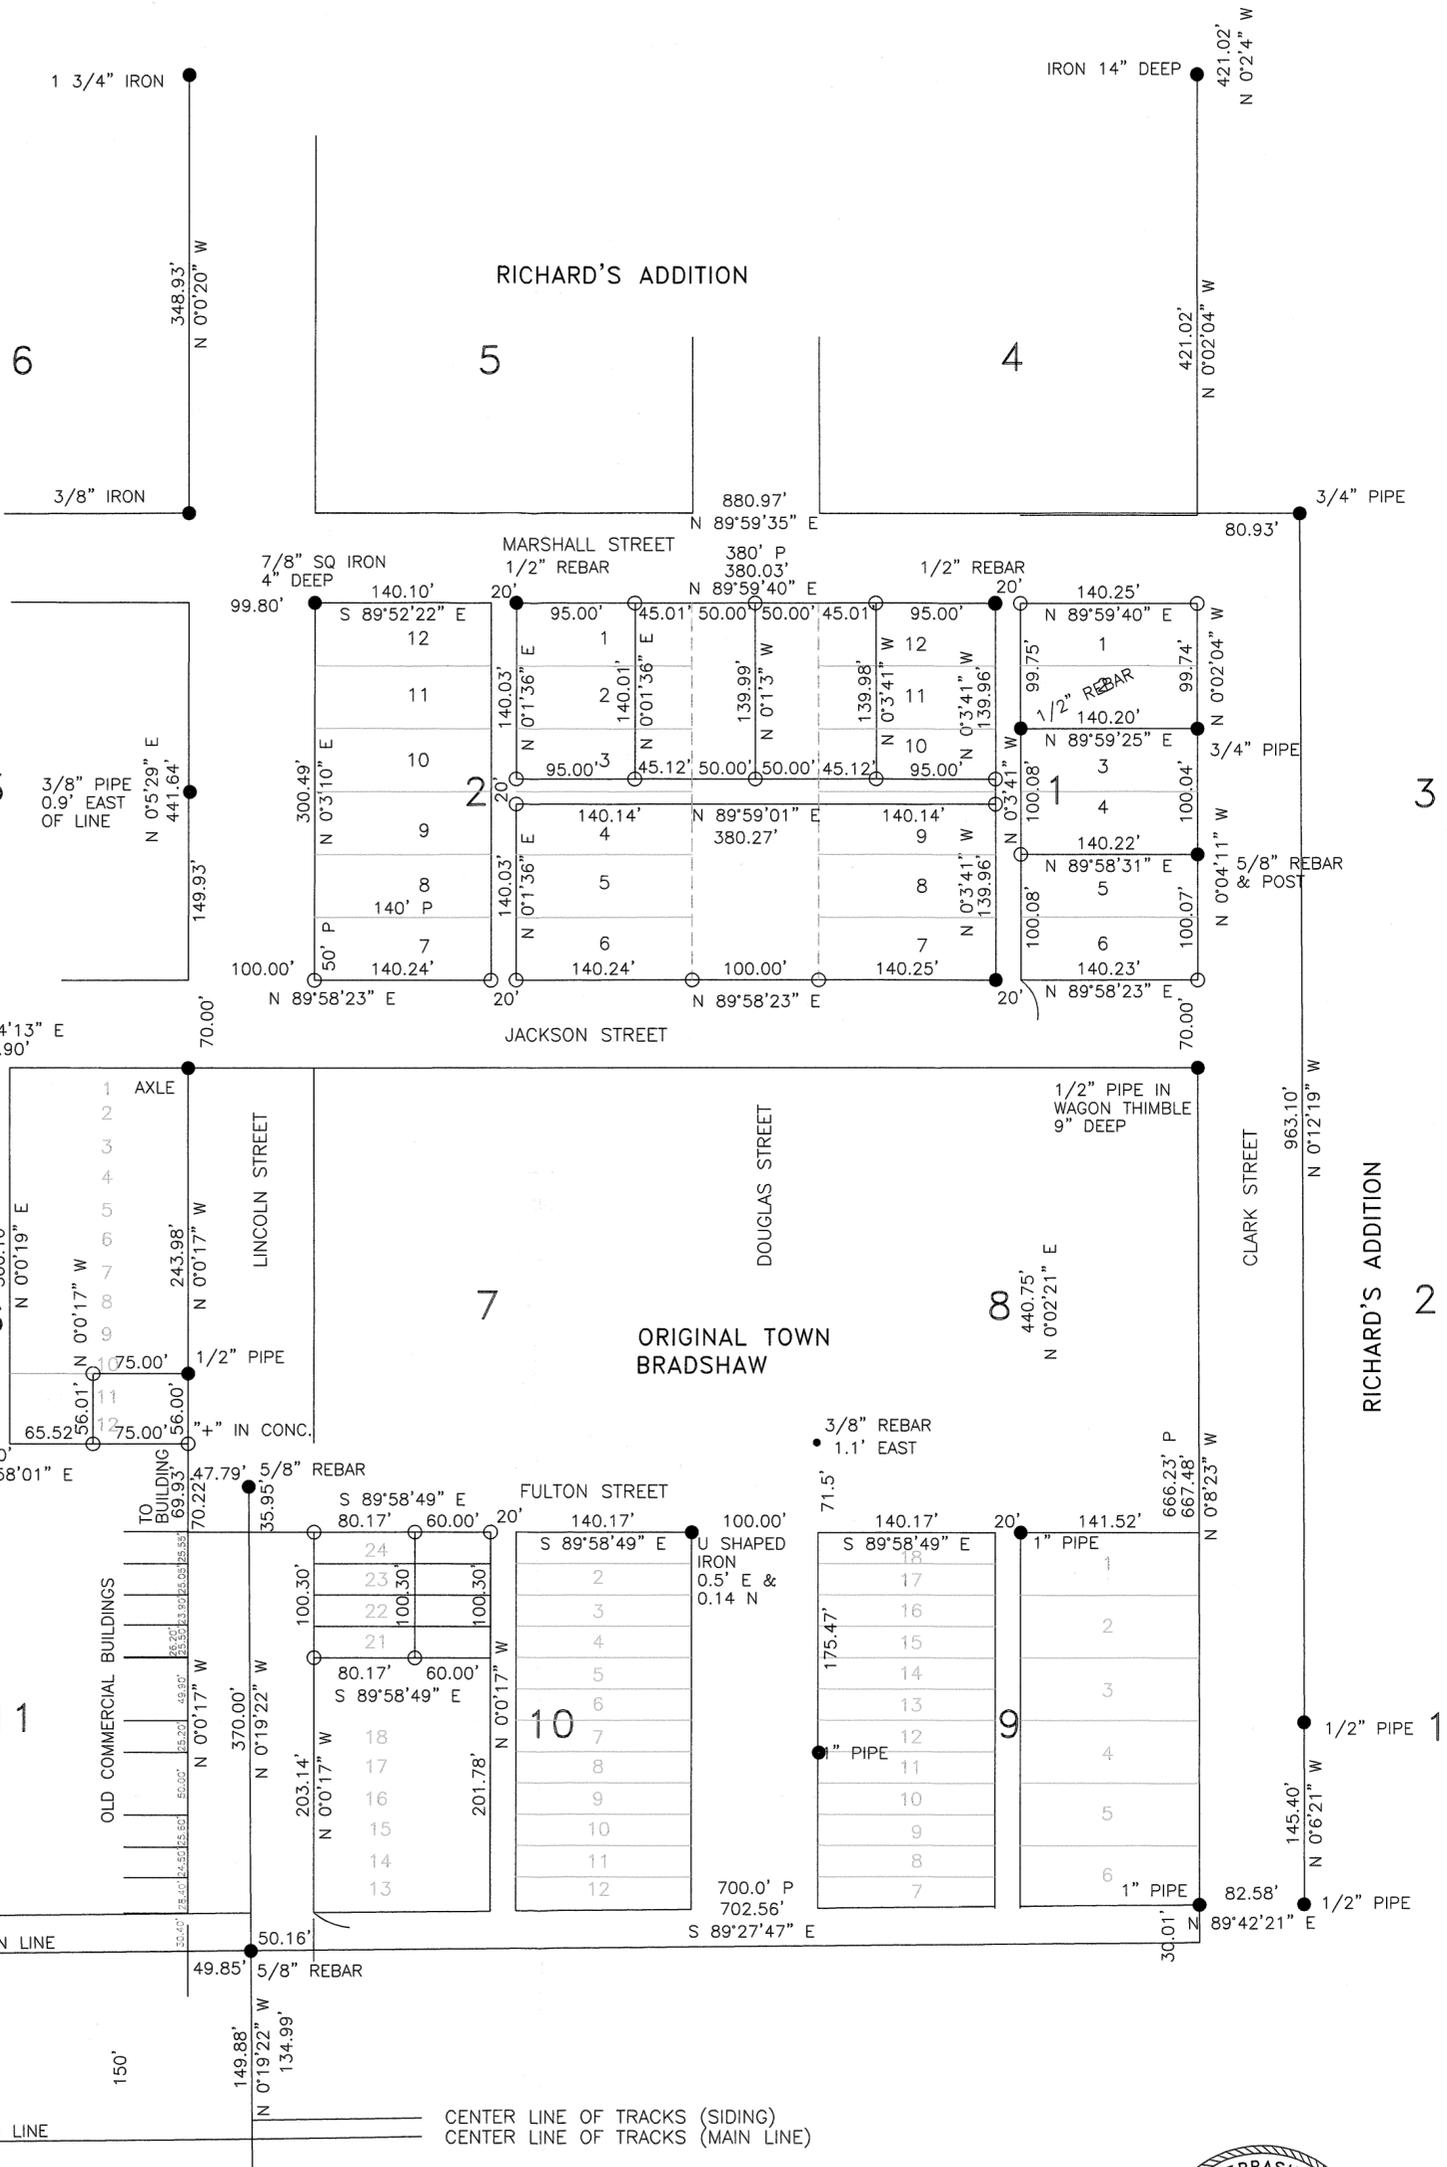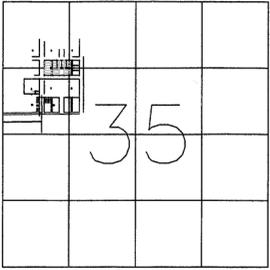

N 0°00'00" E
(ASSUMED BEARING
SECTION LINE)
2640.32'

- CORNER FOUND
 - SET 1/2" X 24" PIPE
 - × SET SPIKE
- 0 50 100

REPOSITORY STAMP
Survey Record Repository
RECEIVED
 250
 DEC 14 2011
 YORK
 1048-123 1/2



Rex Heiden 12-12-11
 Rex Heiden L.S. 361
 Waco, Ne 68460

S U R V E Y R E C O R D

YORK COUNTY, NEBRASKA

Survey of BLOCK 1, 2, 6 AND 10, ORIGINAL TOWN OF BRADSHAW, NEBRASKA

Section 35 Township 11 North, Range 4 WEST of the 6th Principal Meridian.

Date MAY 20, 2011

LEGAL DESCRIPTIONS:

LOTS 1 AND 2 IN BLOCK 1 OF ORIGINAL TOWN OF BRADSHAW, NEBRASKA

LOTS 3 AND 4 IN BLOCK 1 OF ORIGINAL TOWN OF BRADSHAW. NEBRASKA..

THE EAST 95 FEET OF LOTS 10, 11 AND 12, EXCEPT THE SOUTH 10 FEET OF LOT 10, IN BLOCK 1 OF ORIGINAL TOWN OF BRADSHAW, NEBRASKA.

LOT 10, EXCEPT THE SOUTH 10 FEET AND THE EAST 95 FEET, LOTS 11 AND 12, EXCEPT THE EAST 95 FEET, IN BLOCK 1 OF ORIGINAL TOWN OF BRADSHAW, NEBRASKA AND THAT PART OF THE EAST HALF OF VACATED DOUGLAS STREET ADJACENT TO SAID LOTS..

LOT 3, EXCEPT THE SOUTH 10 AND THE WEST 95 FEET; LOTS 1 AND 2, EXCEPT THE WEST 95 FEET, IN BLOCK 2 OF ORIGINAL TOWN OF BRADSHAW, NEBRASKA AND THAT PART OF THE WEST HALF OF VACATED DOUGLAS STREET ADJACENT TO SAID LOTS.

THE WEST 95 FEET OF LOTS 1, 2, AND 3, EXCEPT THE SOUTH 10 FEET OF LOT 3, IN BLOCK 2 OF ORIGINAL TOWN OF BRADSHAW, NEBRASKA.

LOTS 7, 8 AND 9, EXCEPT THE NORTH 10 FEET OF LOT 9, IN BLOCK 1 AND LOT 4, EXCEPT THE NORTH 10 FEET, AND LOTS 5 AND 6 IN BLOCK 2 AND THAT PART OF VACATED DOUGLAS STREET ADJACENT TO SAID LOTS IN THE ORIGINAL TOWN OF BRADSHAW, NEBRASKA.

THE SOUTH 6 FEET OF THE EAST 75 FEET OF LOT 10 AND THE EAST 75 FEET OF LOTS 11 AND 12, IN BLOCK 6 IN THE ORIGINAL TOWN OF BRADSHAW, NEBRASKA.

LOTS 21, 22, 23 AND 24, EXCEPT THE EAST 60 FEET OF SAID LOTS, IN BLOCK 10 IN THE ORIGINAL TOWN OF BRADSHAW, NEBRASKA.

NOTES:

THE PLAT OF ORIGINAL TOWN CALLS FOR ALL LINES TO BE PARALLEL AND PERPENDICULAR TO THE WEST SECTION LINE.

THE SOUTHEAST CORNER OF BLOCK 9 APPEARS TO BE TOO FAR EAST COMPARED TO CORNERS FOUND IN BLOCK 1 AND 2, AND A PARALLEL DIRECTION TO THE WEST SIDE OF THE SECTION.

1048-123 2/2