

SURVEY RECORD

LEGAL DESCRIPTION

LOT 1 OF BLOCK 46; LOTS 3, 7 AND 8 OF BLOCK 40 AND LOTS 3, 4, 5, 6, 7 AND 8 OF BLOCK 44; ALL IN TINKER'S ADDITION, A PLATTED AND RECORDED SUBDIVISION IN THE CITY OF HUMBOLDT, RICHARDSON COUNTY, NEBRASKA.

SURVEYOR'S CERTIFICATE

I HEREBY CERTIFY THAT THIS SURVEY WAS MADE BY ME OR UNDER MY DIRECT SUPERVISION AND IS TRUE AND ACCURATE TO THE BEST OF MY KNOWLEDGE, AND THAT I AM A DULY REGISTERED LAND SURVEYOR UNDER THE LAWS OF THE STATE OF NEBRASKA.

Robert M. Tichy
 ROBERT M. TICHY, RLS 542

DATE OF SURVEY: JANUARY 18, 2012



Survey Record Repository
RECEIVED

250
 APR 19 2012
 RICHARDSON
 1066-275



NOTE: SURVEY BY JORGENSEN DATED 6/30/04 REFERENCED FOR THIS SURVEY.


LOT AREAS

LOT 1, BLK. 46 - 7,242 SQ. FT.
 LOT 3, BLK. 40 - 7,216 SQ. FT.
 LOTS 7, 8, BLK. 40 - 14,283 SQ. FT.
 LOTS 3-8, BLK. 44 - 45,835 SQ. FT.
 TOTAL = 74,576 SQ. FT. (1.71 ACRES)

SCALE: 1" = 100'

LEGEND

- SET 5/8" REBAR WITH CAP #542
- FOUND SURVEY MARKER
- ⚡ POWER POLE
- BARBED WIRE FENCE
- M MEASURED DISTANCE
- R RECORDED DISTANCE FROM JORGENSEN SURVEY
- P PLATTED DISTANCE
- C CALCULATED DISTANCE

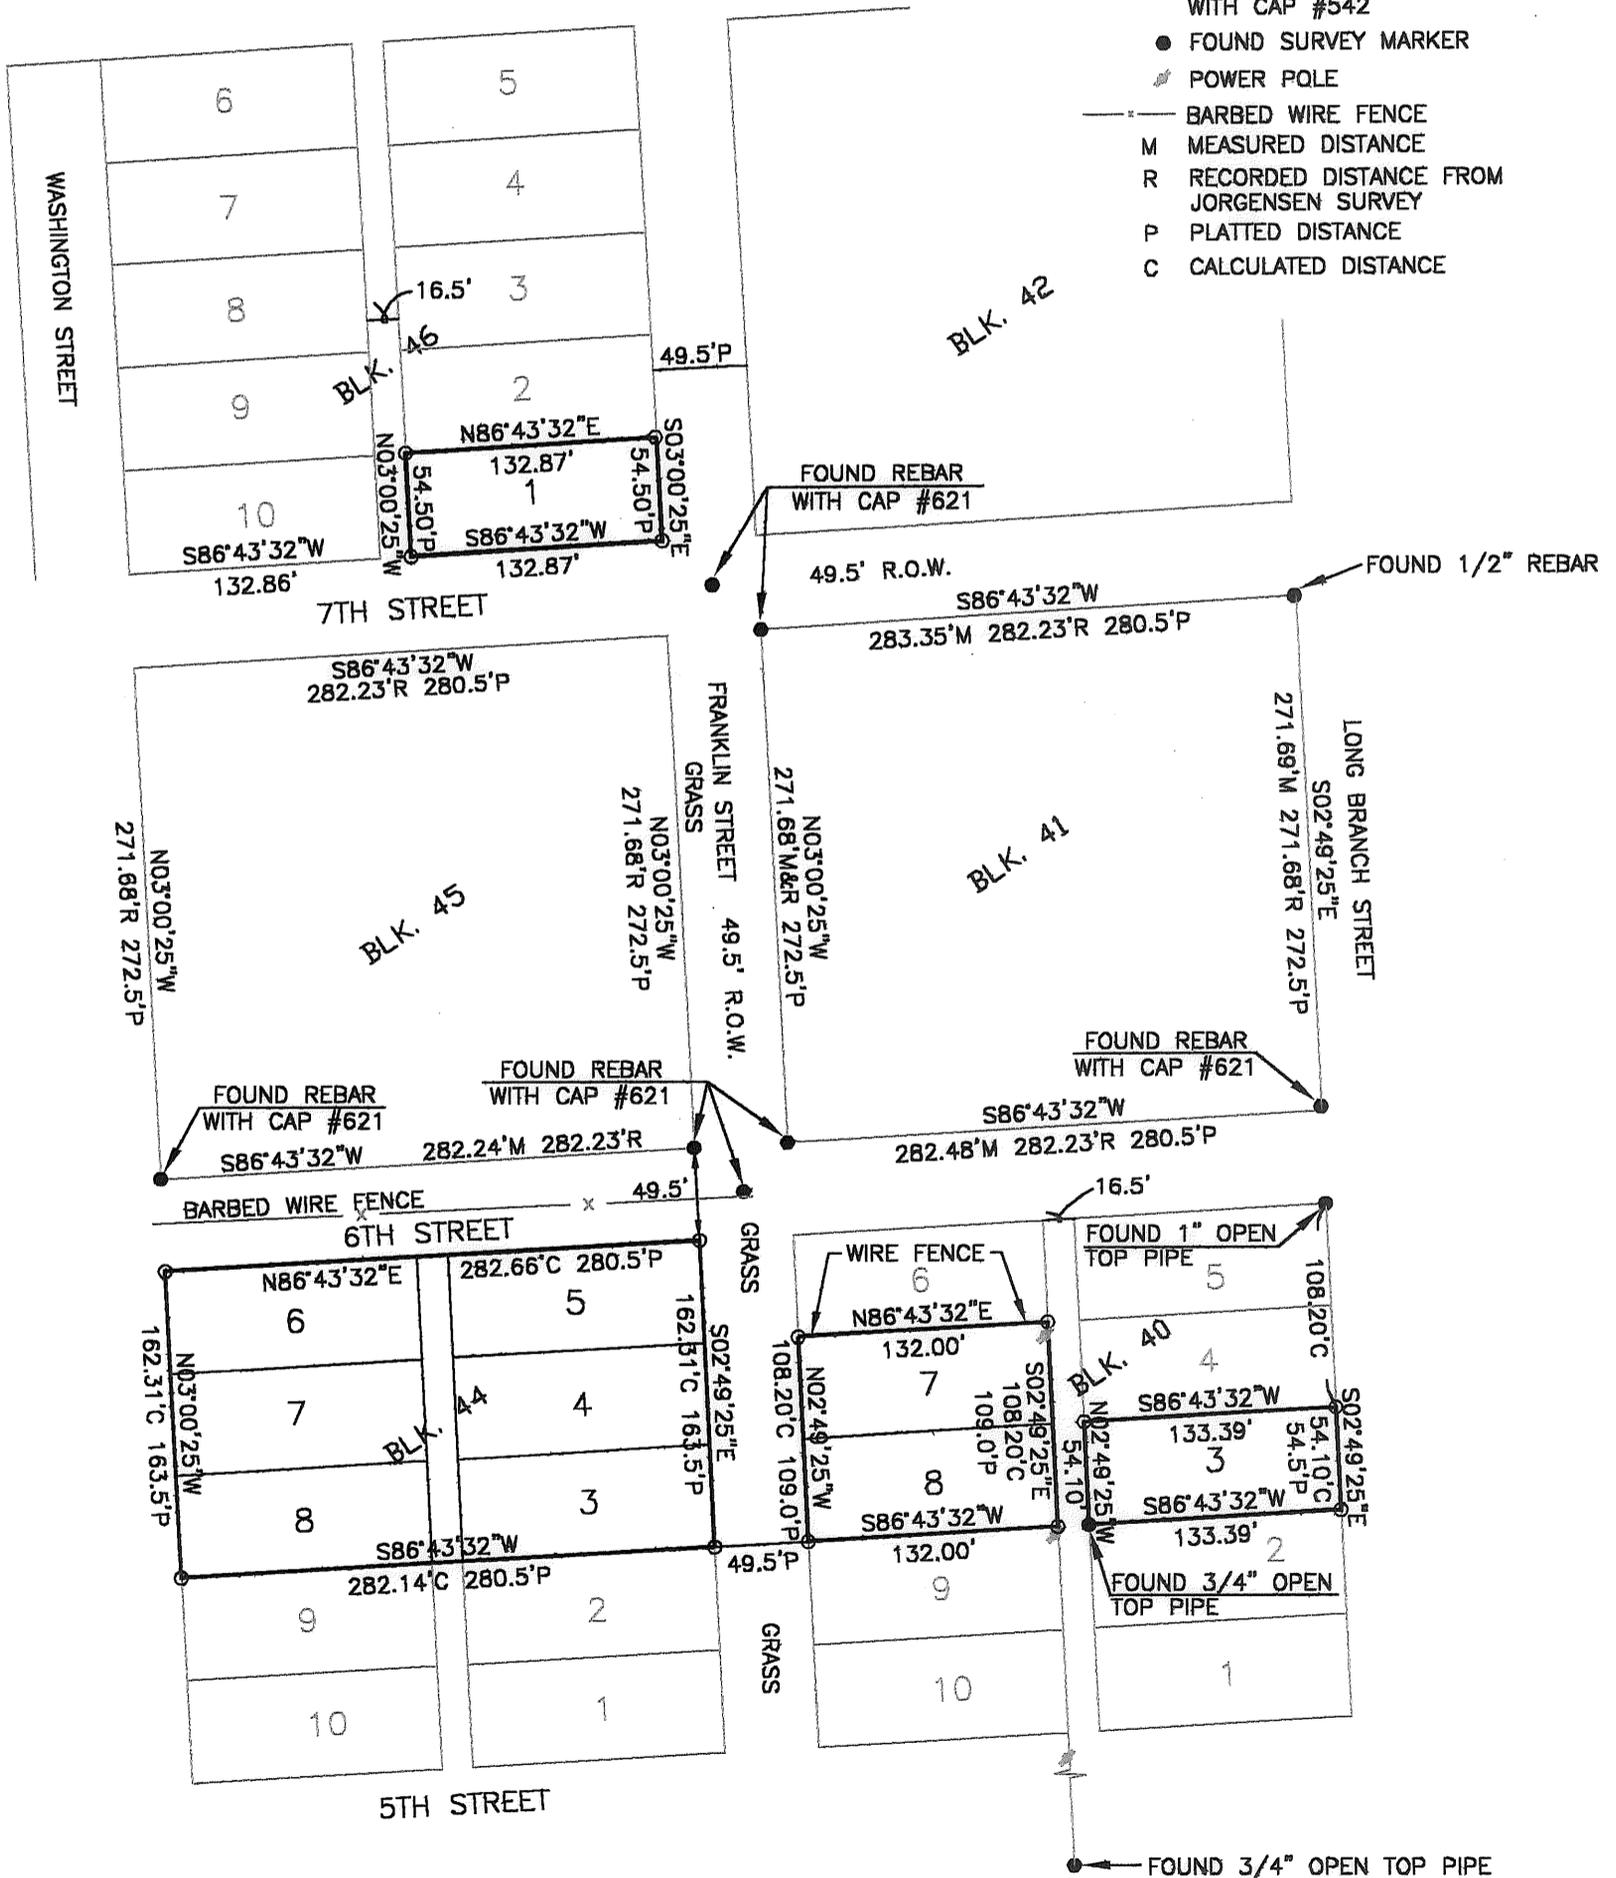

TICHY LAND SURVEY CO.
 63264 709 RD.
 HUMBOLDT, NE 68376
 402-657-6832

BOUNDARY SURVEY
 LOT 1, BLK. 46, LOTS 3, 7 & 8,
 BLK. 49, LOTS 3-8, BLK. 44

STEVE JOHANSEN
 TINKER'S ADD., CITY OF HUMBOLDT
 RICHARDSON COUNTY, NE