
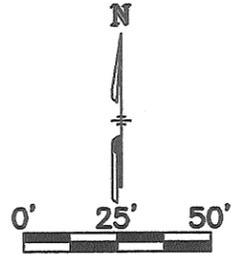


THIS SURVEY DONE AT THE REQUEST OF TODD BARTEK

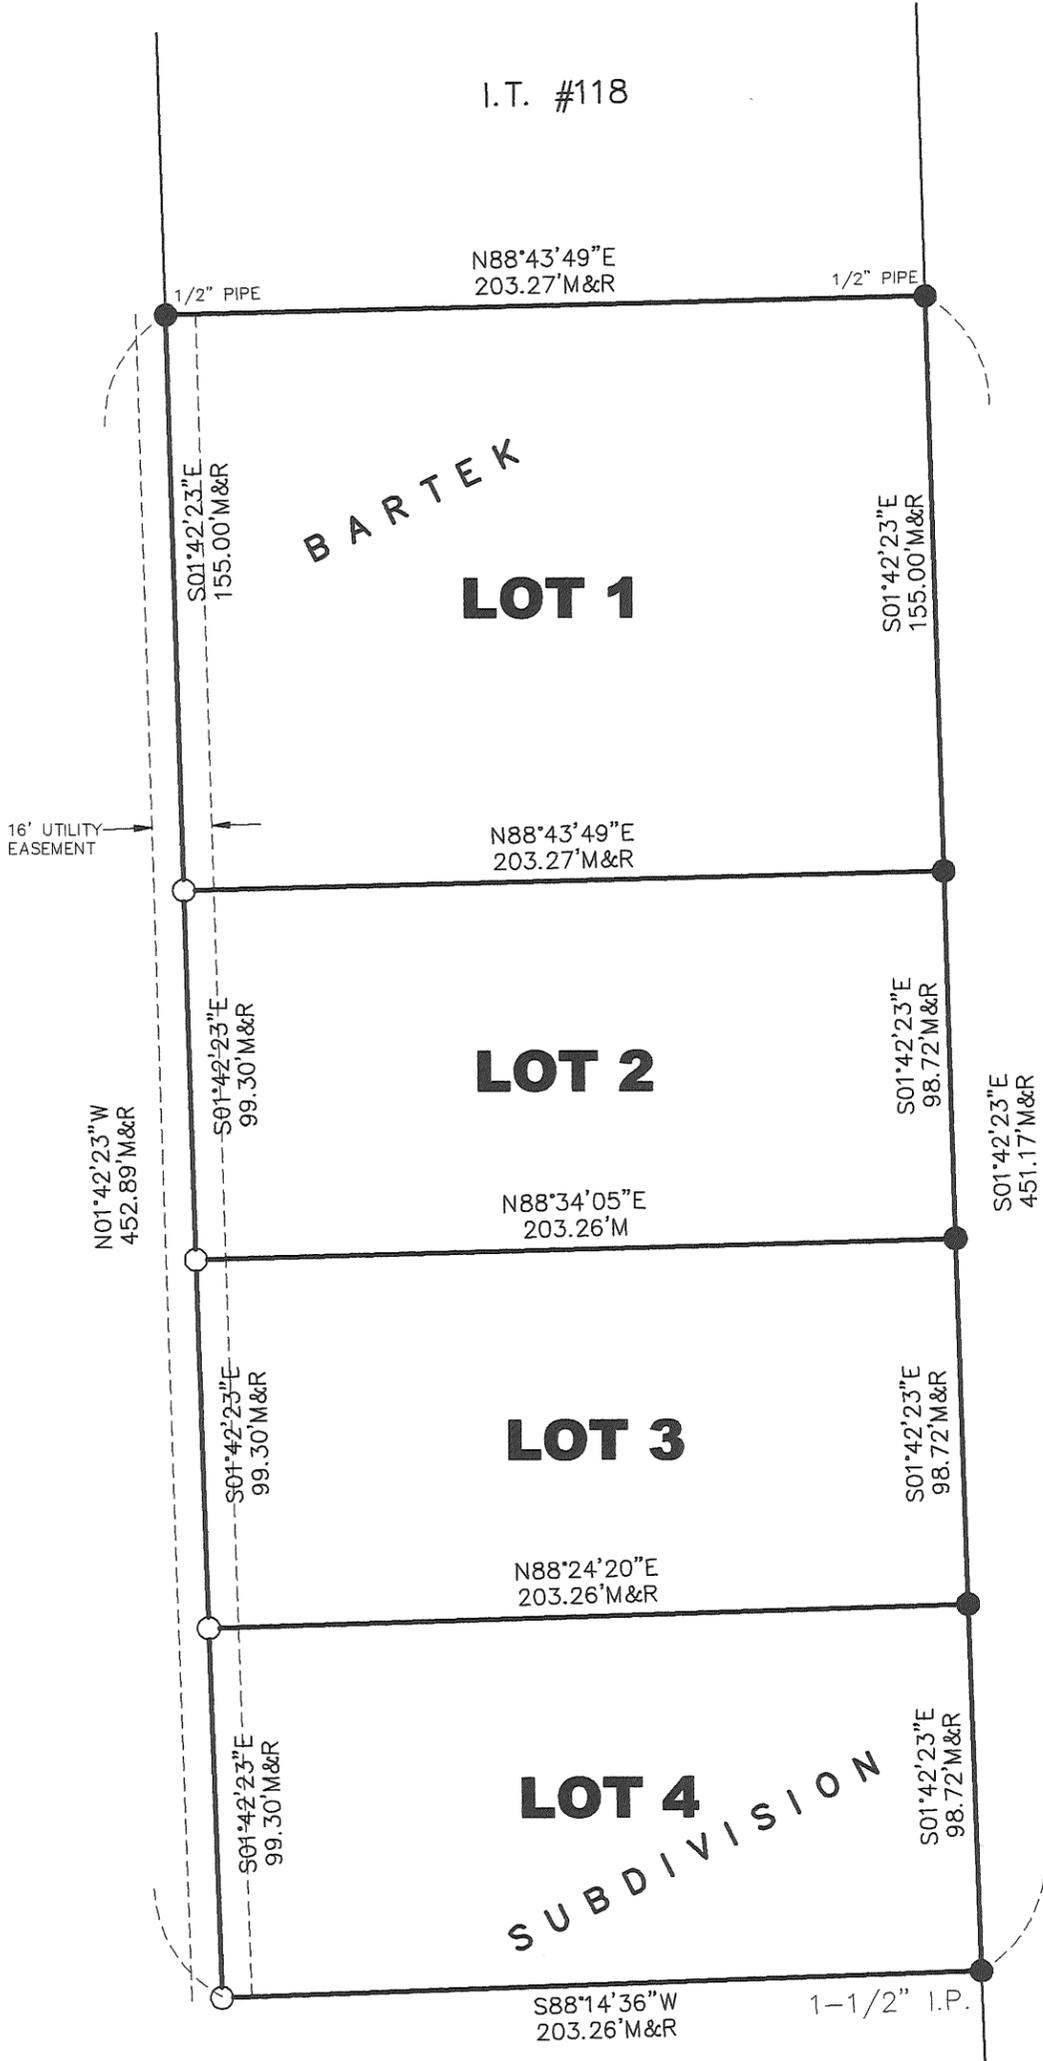

LEGEND

- P PLATTED DISTANCE
- M MEASURED DISTANCE
- R RECORDED DISTANCE
- SET 5/8"x24" REBAR W/YELLOW PLASTIC CAP STAMPED "HAYS L.S.#673"
- FOUND 5/8"x24" REBAR W/YELLOW PLASTIC CAP STAMPED "HAYS L.S.#673" UNLESS NOTED OTHERWISE

LEGAL DESCRIPTIONS:

THE SOUTHWEST CORNER OF LOT 1, BARTEK SUBDIVISION, CITY OF YORK, YORK COUNTY, NEBRASKA.

THE SOUTHWEST CORNER OF LOT 2, BARTEK SUBDIVISION, CITY OF YORK, YORK COUNTY, NEBRASKA.

THE SOUTHWEST CORNER OF LOT 3, BARTEK SUBDIVISION, CITY OF YORK, YORK COUNTY, NEBRASKA.

THE SOUTHWEST CORNER OF LOT 4, BARTEK SUBDIVISION, CITY OF YORK, YORK COUNTY, NEBRASKA.

SURVEYOR'S CERTIFICATE:

I, CHRISTOPHER C. HAYS, A REGISTERED SURVEYOR OF THE STATE OF NEBRASKA, HEREBY CERTIFY THAT THIS SURVEY WAS MADE BY ME OR UNDER MY DIRECTION MAY 31, 2012 ; AND THAT SAID SURVEY IS CORRECT TO THE BEST OF MY KNOWLEDGE AND BELIEF.

STATE OF NEBRASKA)
 COUNTY OF YORK) SS.
 Filed for Record on _____ day of _____
 at _____ Book _____ of _____ Page _____
 Fee: _____
 REGISTER OF DEEDS Return to: _____

Christopher C. Hays
 Christopher C. Hays
 Nebraska L.S. No. 673



Survey Record Repository
RECEIVED

250
 JUN 12 2012
 YORK
 1074 - 143



TITLE:
 BARTEK SUBDIVISION
 CITY OF YORK, NEBRASKA

PROJECT:
 RESET PROPERTY CORNERS DESTROYED
 BY SANITARY SEWER CONSTRUCTION

REVISIONS:
 6/4/12

SHEET:
 1 Of 1