


SURVEY RECORD

DEB GRASMICK

WEST ELEVENTH STREET

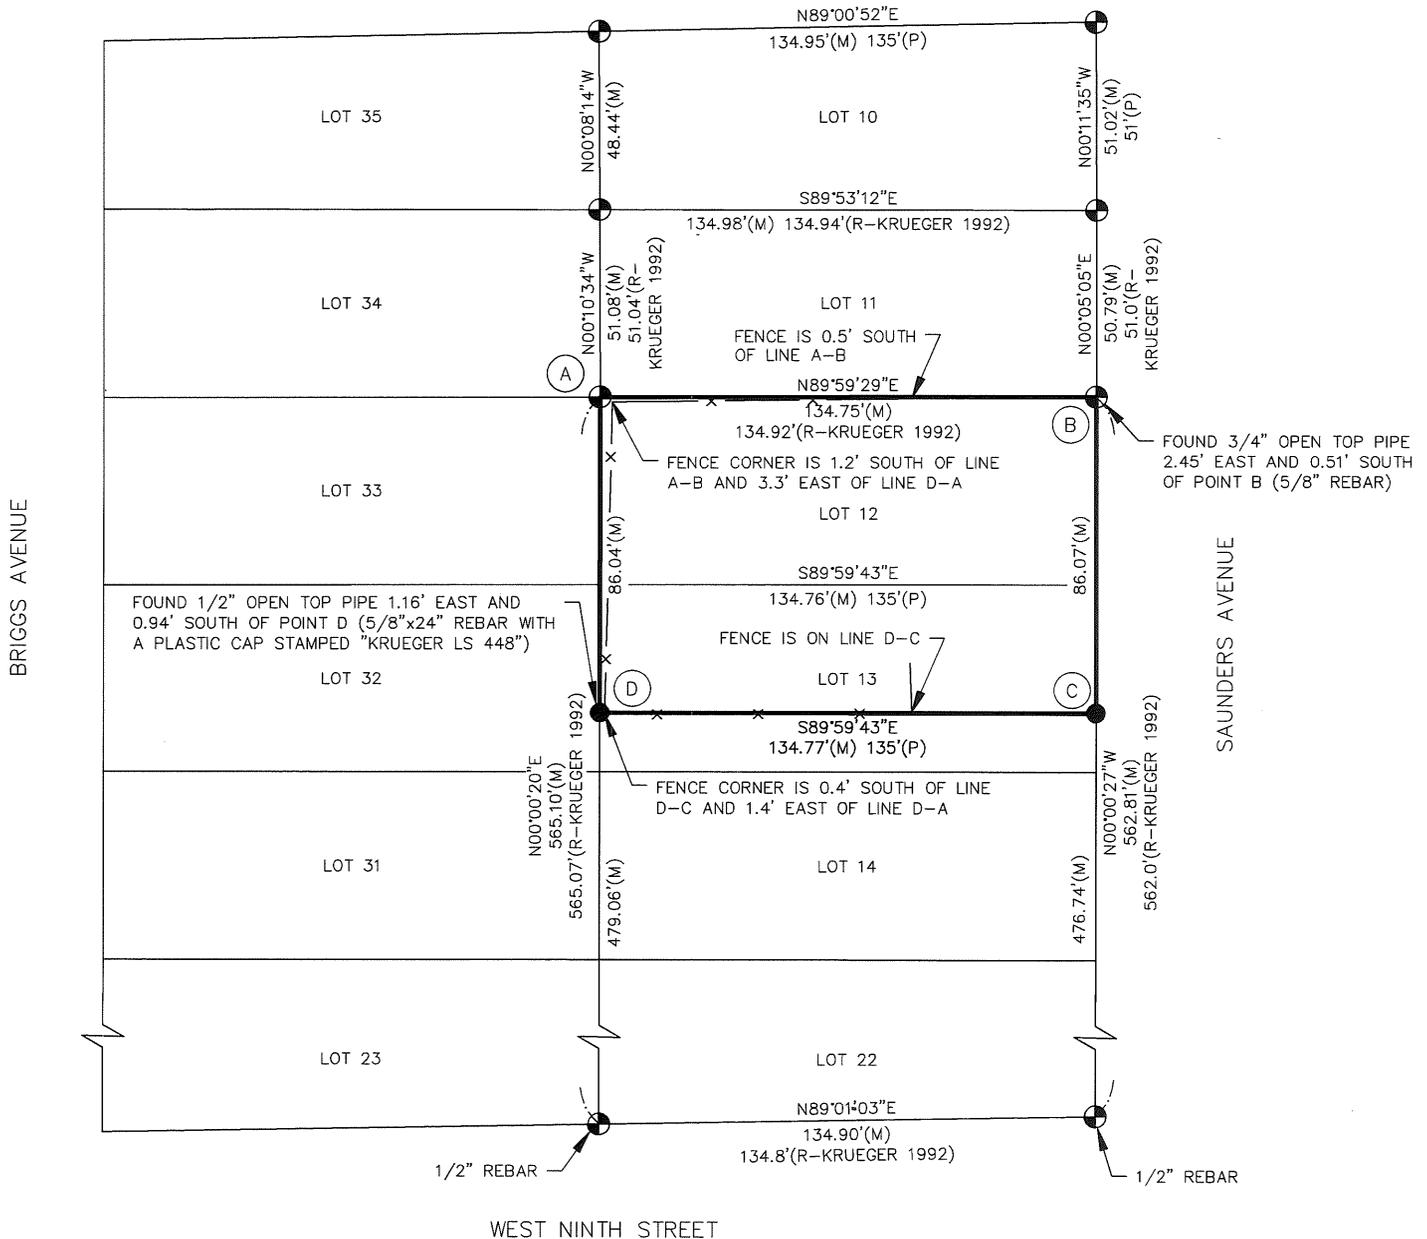

LEGAL DESCRIPTION:

LOT 12 AND THE NORTH 35 FEET OF LOT 13, CAMPBELL'S ADDITION TO THE CITY OF HASTINGS, ADAMS COUNTY, NEBRASKA.

SURVEYOR'S REPORT:

THIS SURVEY WAS PERFORMED AT THE REQUEST OF DEB GRASMICK. THE PURPOSE OF THIS SURVEY WAS TO ESTABLISH THE PERIMETER OF LOT 12 AND THE NORTH 35 FEET OF LOT 13, CAMPBELL'S ADDITION TO THE CITY OF HASTINGS, ADAMS COUNTY, NEBRASKA.


EXISTING MONUMENTS OF RECORD WERE FOUND AT LOCATIONS SHOWN ON THIS PLAT. ALL MONUMENTS FOUND ARE A 5/8" REBAR, UNLESS NOTED OTHERWISE. ALL MONUMENTS SET ARE A 5/8" BY 24" REBAR WITH A PLASTIC CAP STAMPED "KRUEGER L.S. 448".

ALL LINES WERE PRODUCED AND ANGLES AND DISTANCES MEASURED WITH A TRIMBLE GPS R8.

VICINITY SKETCH

ADAMS COUNTY
NEBRASKA

R10W

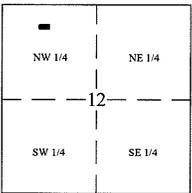

T7N

NOTE: ALL BEARINGS ARE ASSUMED.

LEGEND

- MONUMENT FOUND
- MONUMENT SET
- CALCULATED POINT
- D DEEDED DISTANCE
- G GOVERNMENT DISTANCE
- M MEASURED DISTANCE
- P PLATTED DISTANCE
- R RECORDED DISTANCE

DATE	4/26/2012
SCALE	1"=50'
DRAWN	AJG
JOB NO.	R120456
FIELD BOOK	HASTINGS #52
FIELD WORK	TK/JG
SHEET	1 OF 1
FILE NO.	

JEO CONSULTING GROUP INC
800.723.8567


OFFICES

Wahoo, NE 402.443.4661
Hastings, NE 402.462.5657
Lincoln, NE 402.435.3080
Nebraska City, NE 402.873.6766
Norfolk, NE 402.371.6416
Grand Island, NE 308.381.7428
Omaha, NE 402.934.3680
Carroll, IA 712.792.9711
South Sioux City, NE 402.494.7019
Ankeny, IA 515.964.5310

www.jeo.com

SURVEYOR'S CERTIFICATE:

I HEREBY CERTIFY THAT THIS PLAT OF A SURVEY WAS MADE BY ME OR UNDER MY SUPERVISION AND IS TRUE AND ACCURATE TO THE BEST OF MY KNOWLEDGE AND THAT I AM A DULY REGISTERED LAND SURVEYOR UNDER THE LAWS OF THE STATE OF NEBRASKA.

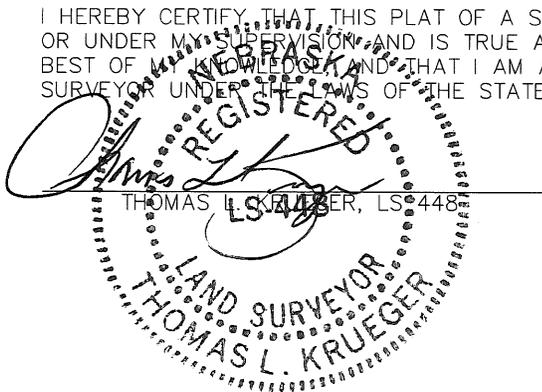

**Survey Record Repository
RECEIVED**

\$250
JUN 20 2012

ADAMS
1075 -319