


TO THE OFFICE OF COUNTY SURVEYOR DODGE COUNTY

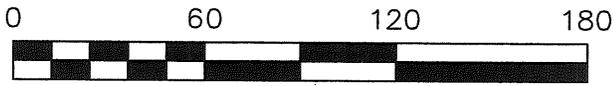

SCALE: 1" = 60'

LEGAL DESCRIPTION:
LOT 4 AND THE NORTH HALF OF LOT 5,
BLOCK 23, VILLAGE OF ARLINGTON,
WASHINGTON COUNTY, NEBRASKA.

LEGEND


- A ACTUAL DISTANCE
- P PLATTED DISTANCE
- O FOUND POINT
- SET 3/4" X 24" REBAR WITH LS-503 CAP
- R RECORDED DISTANCE
- D DEEDED DISTANCE
- C CALCULATED DISTANCE

Survey Record Repository
RECEIVED

\$250

JUL 11 2012

WASHINGTON
1078 -080

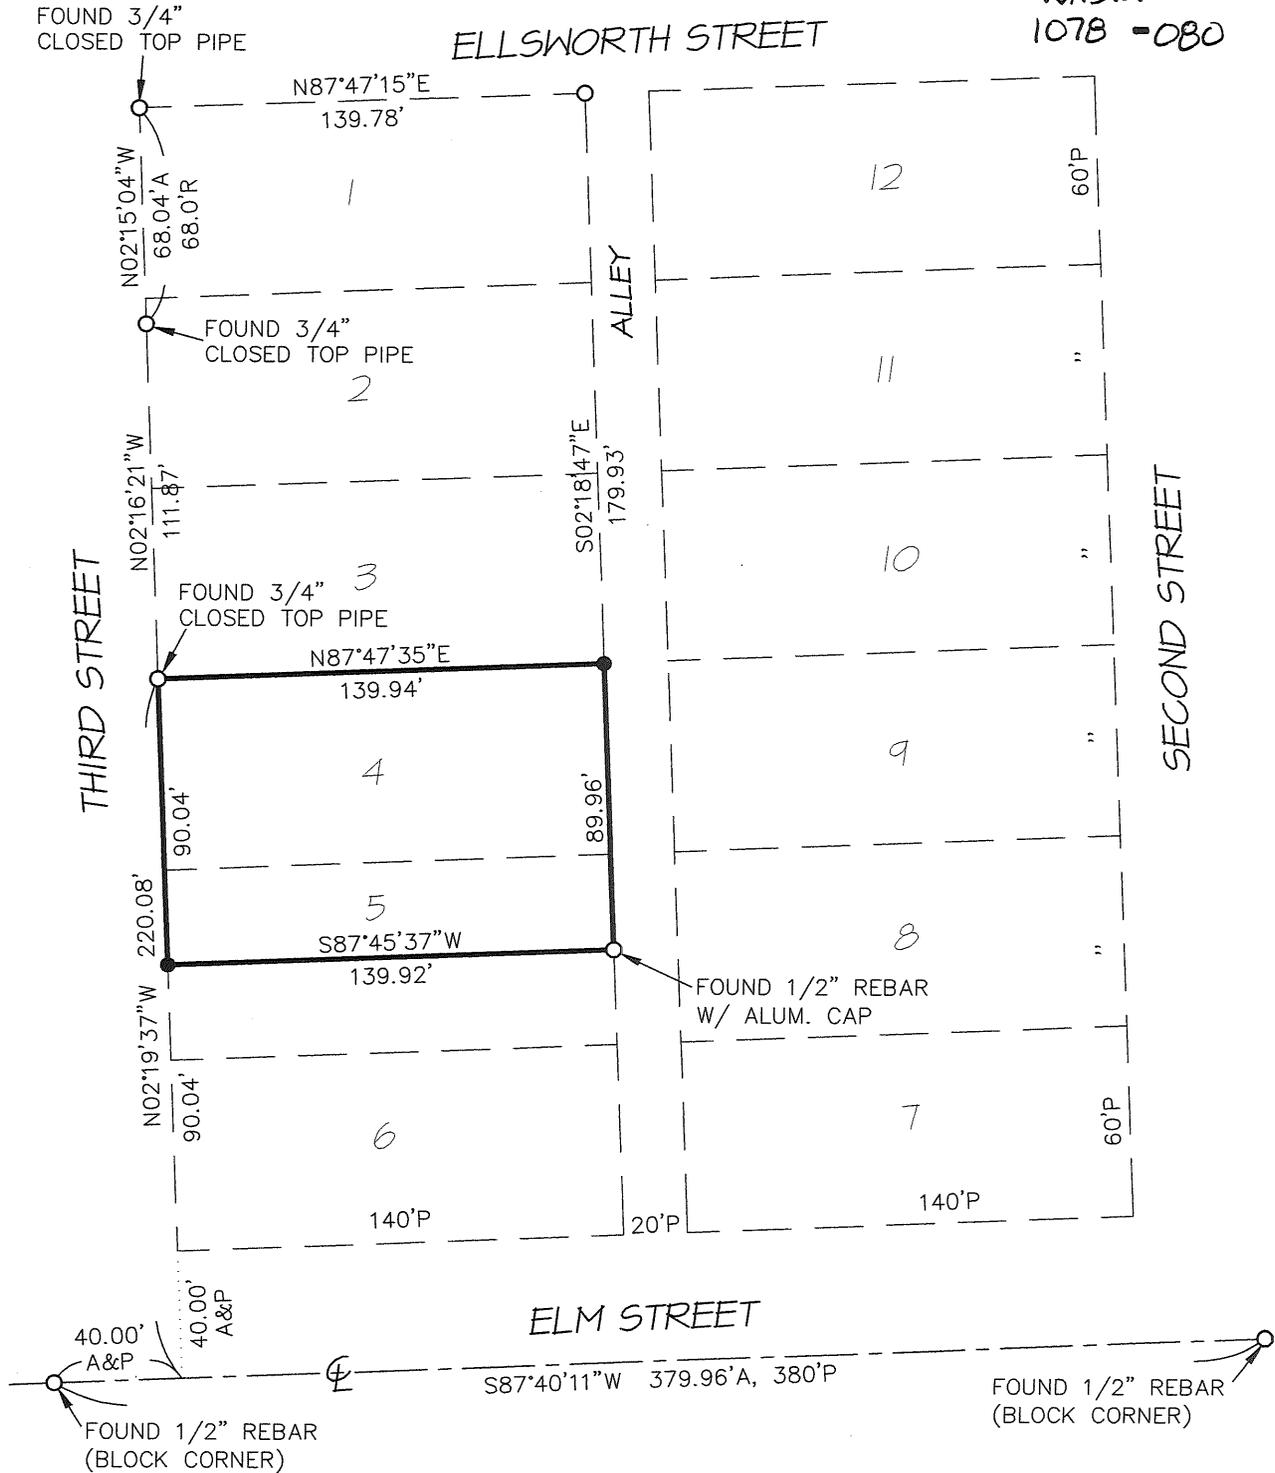

I HEREBY CERTIFY THAT THIS PLAT, MAP, SURVEY OR REPORT WAS MADE BY ME OR UNDER MY DIRECT PERSONAL SUPERVISION AND THAT I AM A DULY REGISTERED LAND SURVEYOR UNDER THE LAWS OF THE STATE OF NEBRASKA.

Stephen W. Dodd
STEPHEN W. DODD, LS-503



**Dodd Engineering
& Surveying LLC**



Stephen W. Dodd
P.E. & L.S.

Ph. 402-727-9067, FAX 721-0509
402 North D St., P.O. Box 1855
Fremont, NE 68026-1855