


# IMPROVEMENT LOCATION REPORT OF LOT 6, WHEATFIELD ADDITION, ELWOOD, NEBRASKA

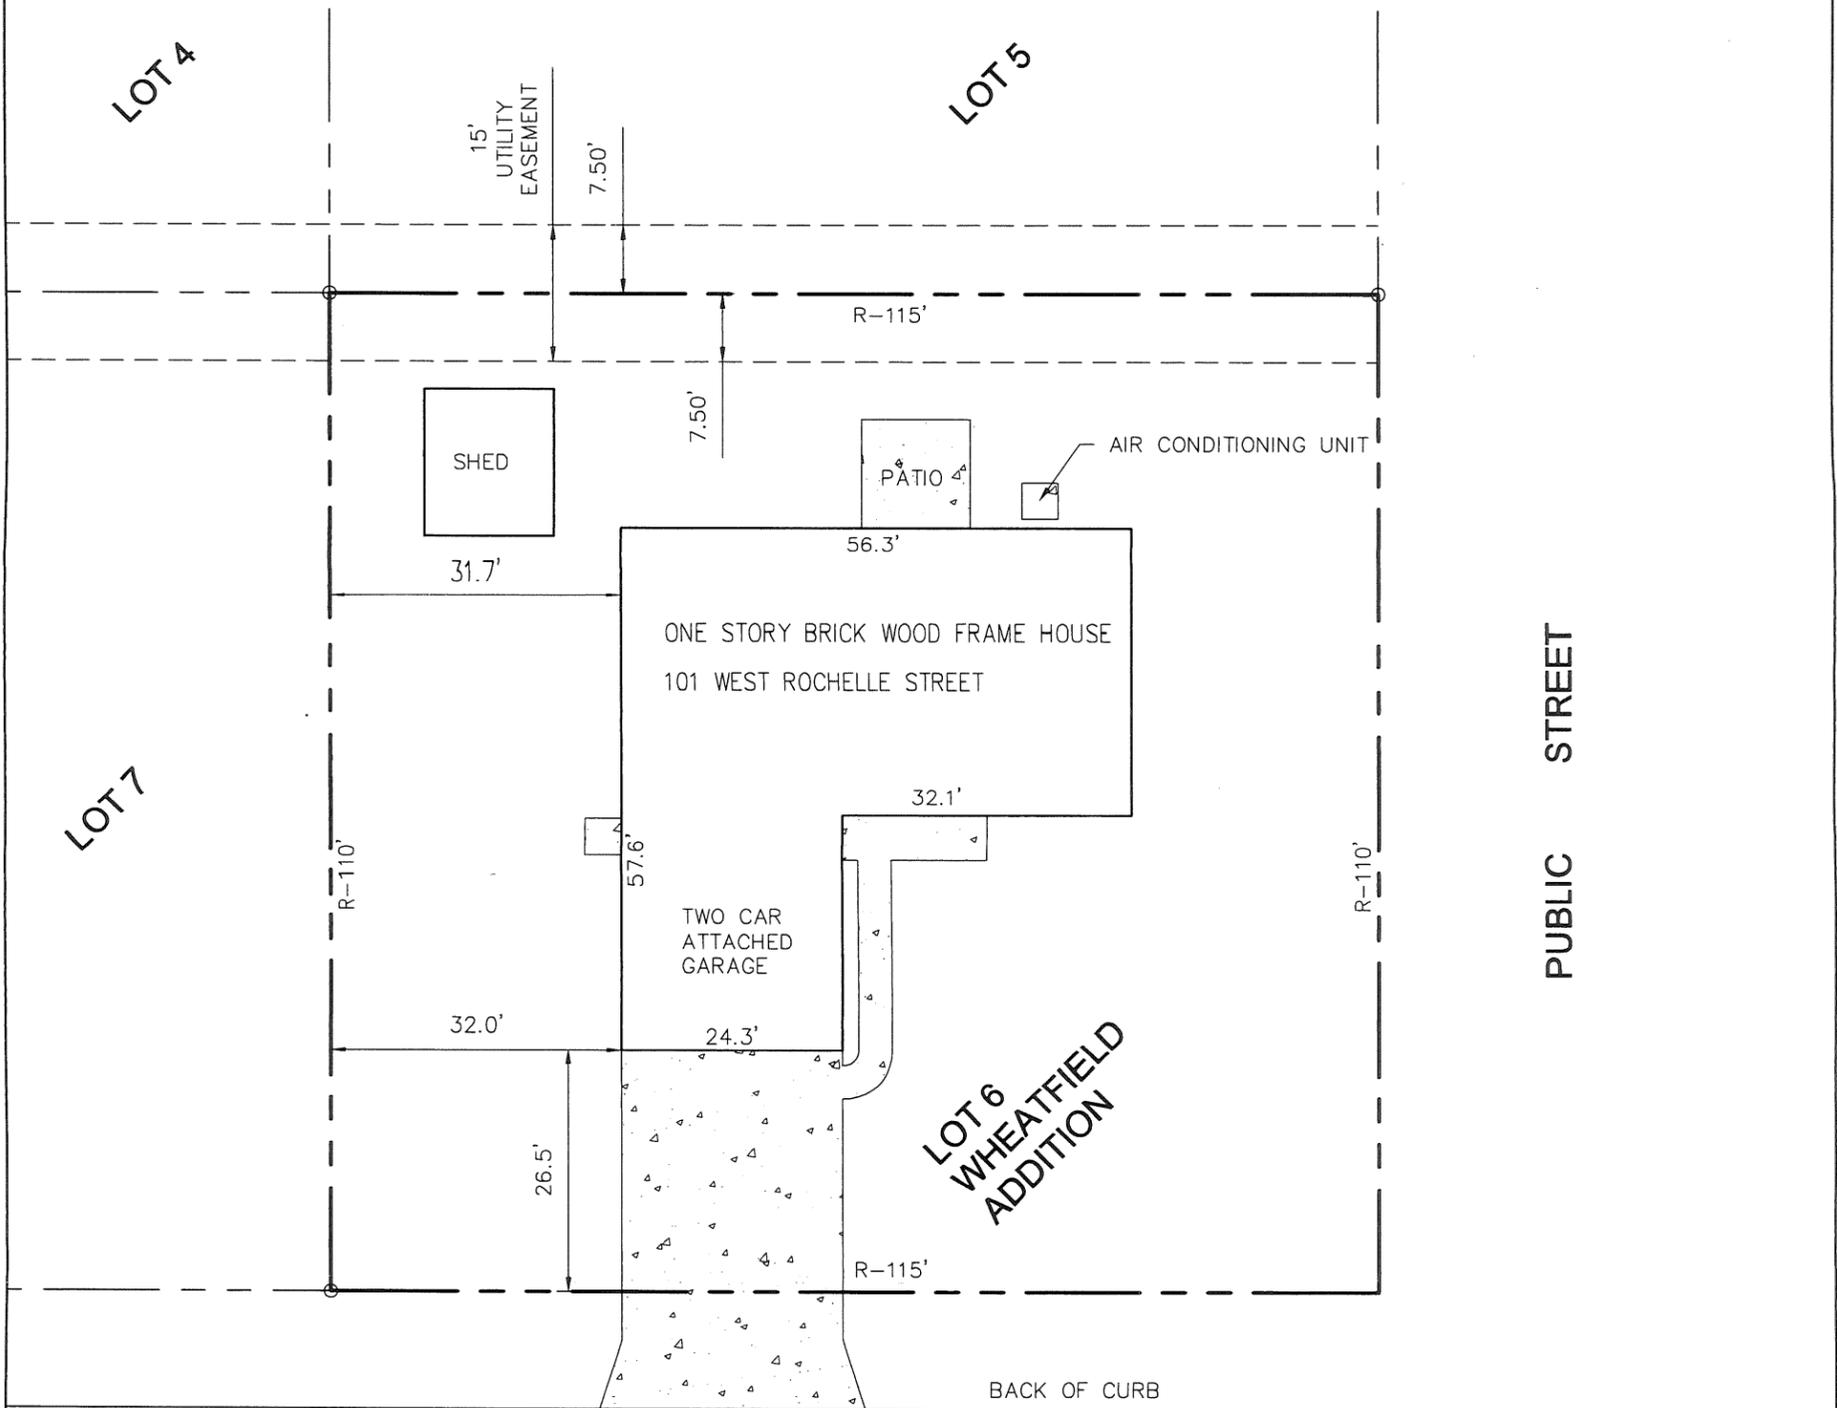

ROCHELLE STREET



SCALE: 1 INCH = 20 FEET  
 ○ FOUND PIN  
 ○ RECORDED DISTANCE

### IMPROVEMENT LOCATION REPORT:

THIS IMPROVEMENT LOCATION REPORT IS A REPRESENTATION OF THE CONDITIONS FOUND AT THE TIME OF THE IMPROVEMENT LOCATION SURVEY.


THIS DOCUMENT DOES NOT CONSTITUTE A BOUNDARY SURVEY AND IS SUBJECT TO ANY INACCURACIES THAT A SUBSEQUENT BOUNDARY SURVEY MAY DISCLOSE. THE INFORMATION SHOWN ON THIS REPORT SHOULD NOT BE USED TO ESTABLISH ANY FENCE, STRUCTURE, OR OTHER IMPROVEMENTS. THE MEASUREMENTS SHOWN ARE BASED ON PLAT INFORMATION AND VERIFIED AS SHOWN. THIS REPORT REPRESENTS ONLY VISIBLE BUILDING IMPROVEMENTS.

### SURVEYOR'S CERTIFICATE:

I DO HEREBY CERTIFY THAT, UNDER MY PERSONAL SUPERVISION, THIS PLAT WAS PREPARED FROM AN ACTUAL SURVEY COMPLETED ON THE 29TH DAY OF JUNE, 2012, AND IS CORRECT TO THE BEST OF MY KNOWLEDGE.

*Douglas J. Stevenson*

DOUGLAS J. STEVENSON, REGISTERED LAND SURVEYOR  
 NEBRASKA REGISTRATION NUMBER 485

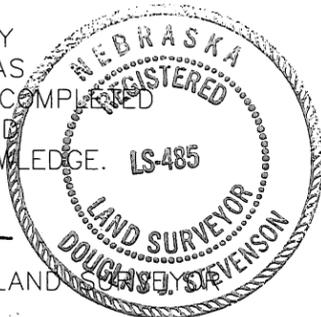

Survey Record Repository  
 RECEIVED

\$250

JUL 13 2012

GOSPER  
 1078-126

**MOLSSON**  
 ASSOCIATES

701 4th Avenue, Suite 2C  
 P.O. Box 885  
 Holdrege, NE 68949-0885  
 TEL 308.995.8706  
 FAX 308.995.8921  
 www.molsonassociates.com