


A SURVEY PLAT OF LOT 14, K-1 CABIN AREA, KEITH COUNTY, NEBRASKA

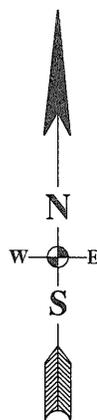

SCALE 1" = 60'

LEGEND


-  FOUND SECTION AND QUARTER CORNER MONUMENTS
-  SET SECTION AND QUARTER CORNER MONUMENTS
-  FOUND MONUMENT
-  MONUMENT SET
1/2" REBAR W/ PLASTIC CAP STAMPED R.L.S. 554
- P- PLATTED DISTANCE
- M- MEASURED DISTANCE
- VC- VIRGEL CARR, R.L.S. 555, DISTANCE
- GP- NEBRASKA GAME & PARKS, RESURVEY DATED JUNE 1978, DISTANCE
- X- TEMPORARY POINT

SURVEYOR'S NOTES:

This survey was set forth by Haggard Realty to survey Lot 14, K-1 Cabin Area, Keith County, Nebraska

The basis of the bearings for this plat was arrived by GPS solutions

A title search was not requested nor conducted by me for this tract of land. Therefore, all recorded and unrecorded Right-of-Ways or Easements may not be shown.

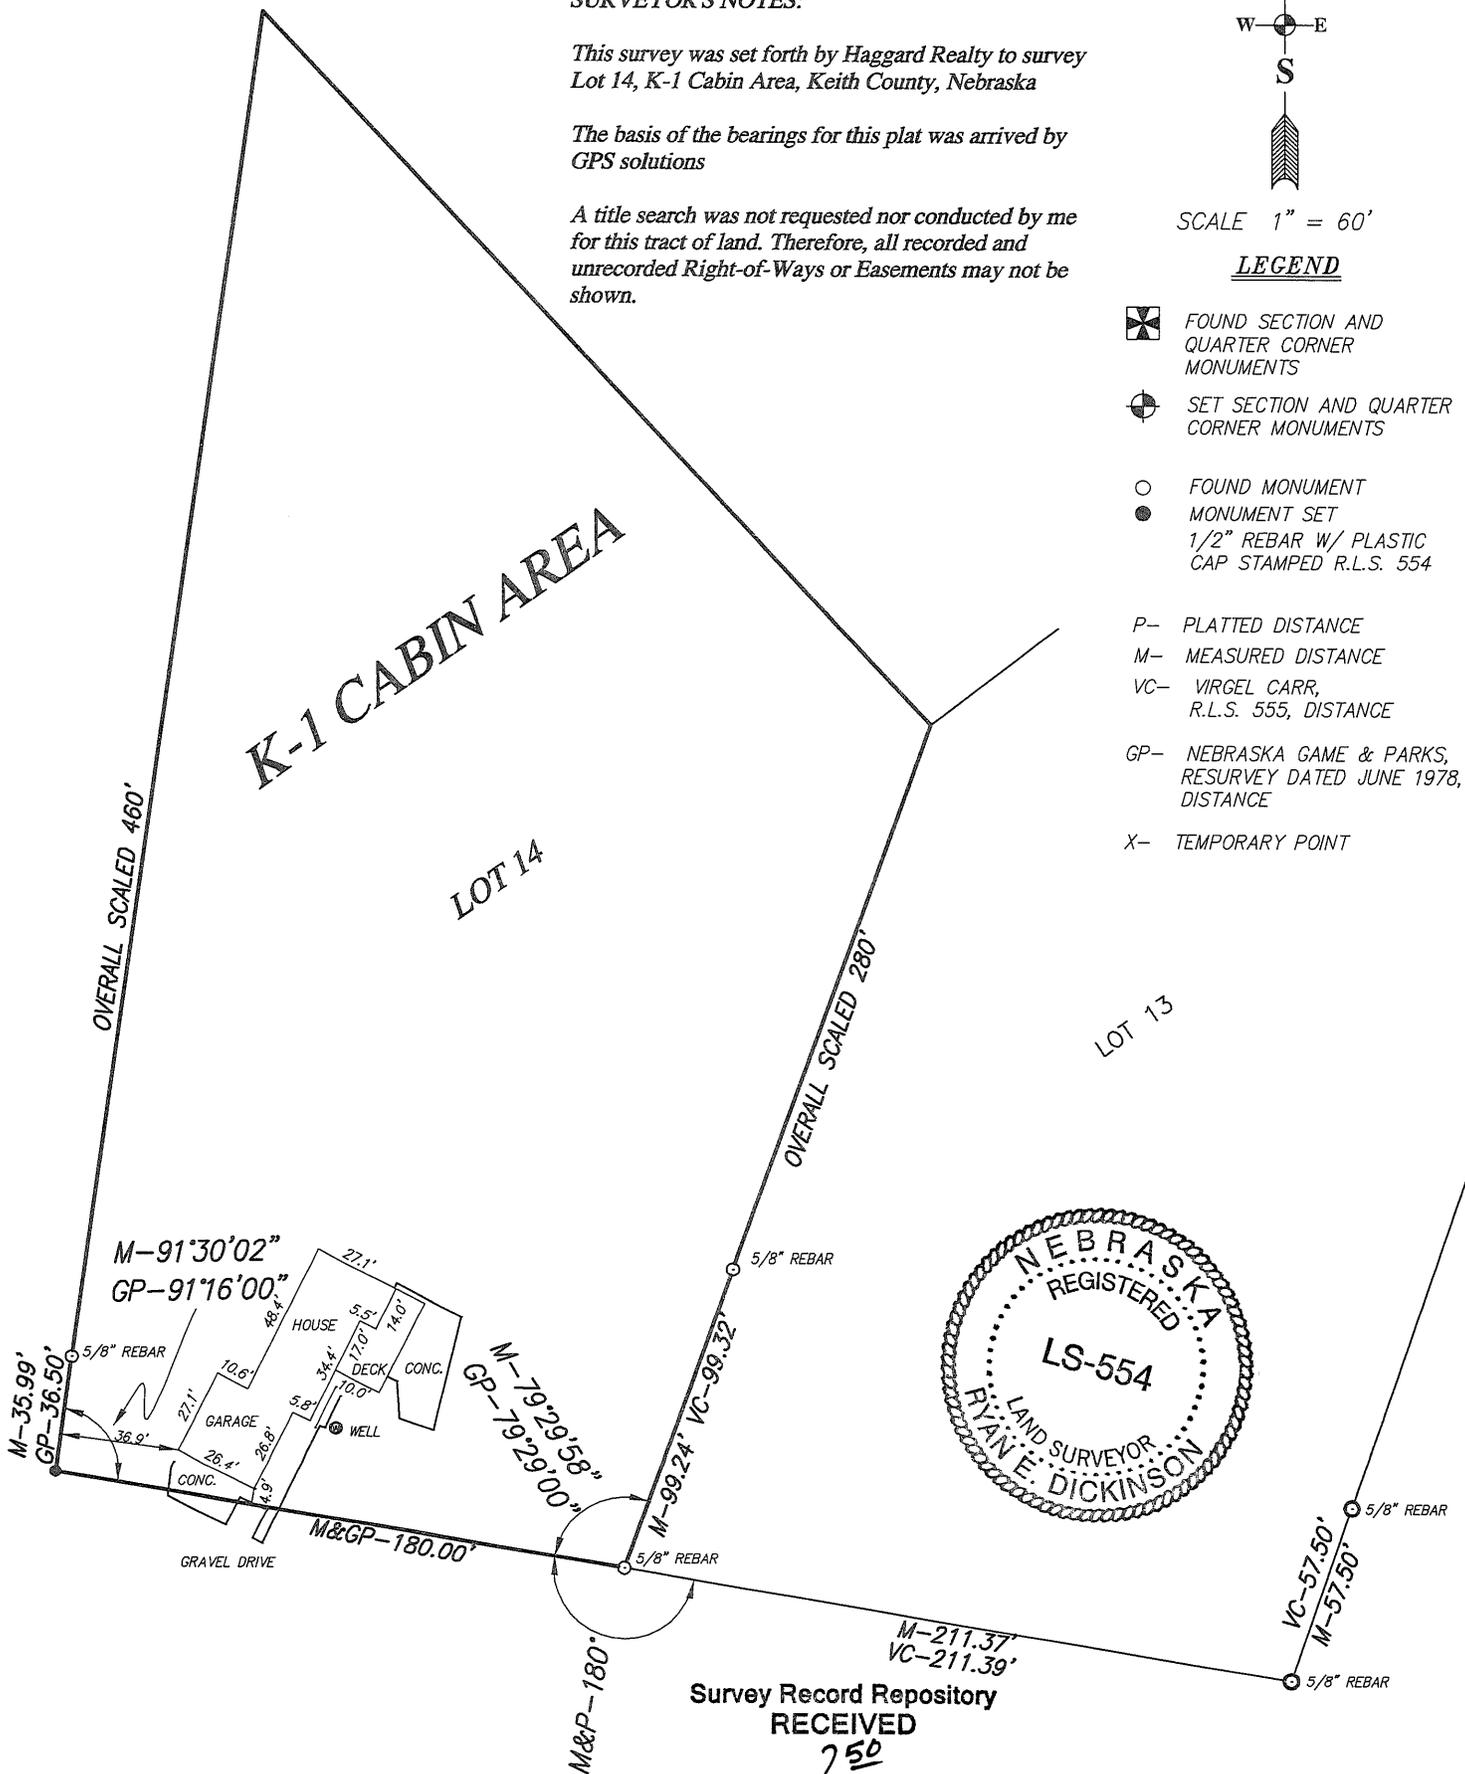

Survey Record Repository
RECEIVED


250
AUG 11 2014

Keith
1105-290

SURVEYOR'S CERTIFICATE

I do hereby certify that, under my personal supervision, this plat was prepared from an actual survey completed this 7th day of July, 2014, and is correct to the best of my knowledge.

Ryan E. Dickinson
Ryan E. Dickinson, Registered Land Surveyor
Nebraska Reg. No. 554

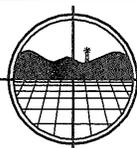

DICKINSON LAND SURVEYORS, INC.
NEBRASKA AND COLORADO CERTIFIED
406 WEST 3rd STREET, OGALLALA, NEBRASKA 69153
OFFICE: 308-284-8440 www.dickinsonlandsurveyors.com