

Brady Community Expansion Project #1 Replat

of Lot 2, Block 1, Johnson 7th Replat,
Brady, Lincoln County, Nebraska
1" = 100' July 2016

State of Nebraska
County of Lincoln SS
Village of Brady

Brady Community Expansion Project #1 Replat, of Lot 2, Block 1, Johnson 7th Replat, Brady, Lincoln County, Nebraska, as it is shown on the foregoing plat is created with the free consent and in accordance with the desires of the undersigned who is the sole owner and proprietor of the land included therein and shall be known as Brady Community Expansion Project #1 Replat, Brady, Lincoln County, Nebraska.

Lysle T. Roe
Lysle T. Roe
Chairman of the Board

Brady Community Expansion Project #1 Replat

State of Nebraska
County of Lincoln SS

Personally before me, a Notary Public in and for Lincoln County, Nebraska, appeared Lysle T. Roe, Chairman of the Board, Village of Brady, known to me to be the identical person whose name is affixed to the foregoing instrument and he acknowledges the same to be his voluntary act and deed.

In witness whereof, I have hereunto subscribed my hand and affixed my seal this 5 day of July, 2016.

My commission expires Sep 1, 2019

Misty Horn
Misty Horn
Notary Public

GENERAL NOTARY-STATE OF NEBRASKA
MISTY HORN
My Comm. Exp. September 1, 2019

The Lincoln County Surveyor has reviewed and approved the foregoing plat on this 5th day of July, 2016.

Bonita M. Edwards
Bonita M. Edwards
County Surveyor

State of Nebraska
County of Lincoln SS
Village of Brady

This is to certify that the foregoing plat was presented to the Village Planning Commission at a regular meeting on the 5 day of July, 2016, and was approved and accepted on that date.


Benjamin
Chairman

State of Nebraska
County of Lincoln SS
Village of Brady

This is to certify that the foregoing plat was presented to the Chairman and Village Board at a regular meeting on the 5 day of July, 2016, and was approved and accepted on that date.

Eric Anderson
Eric Anderson
Village Clerk

Lysle T. Roe
Chairman

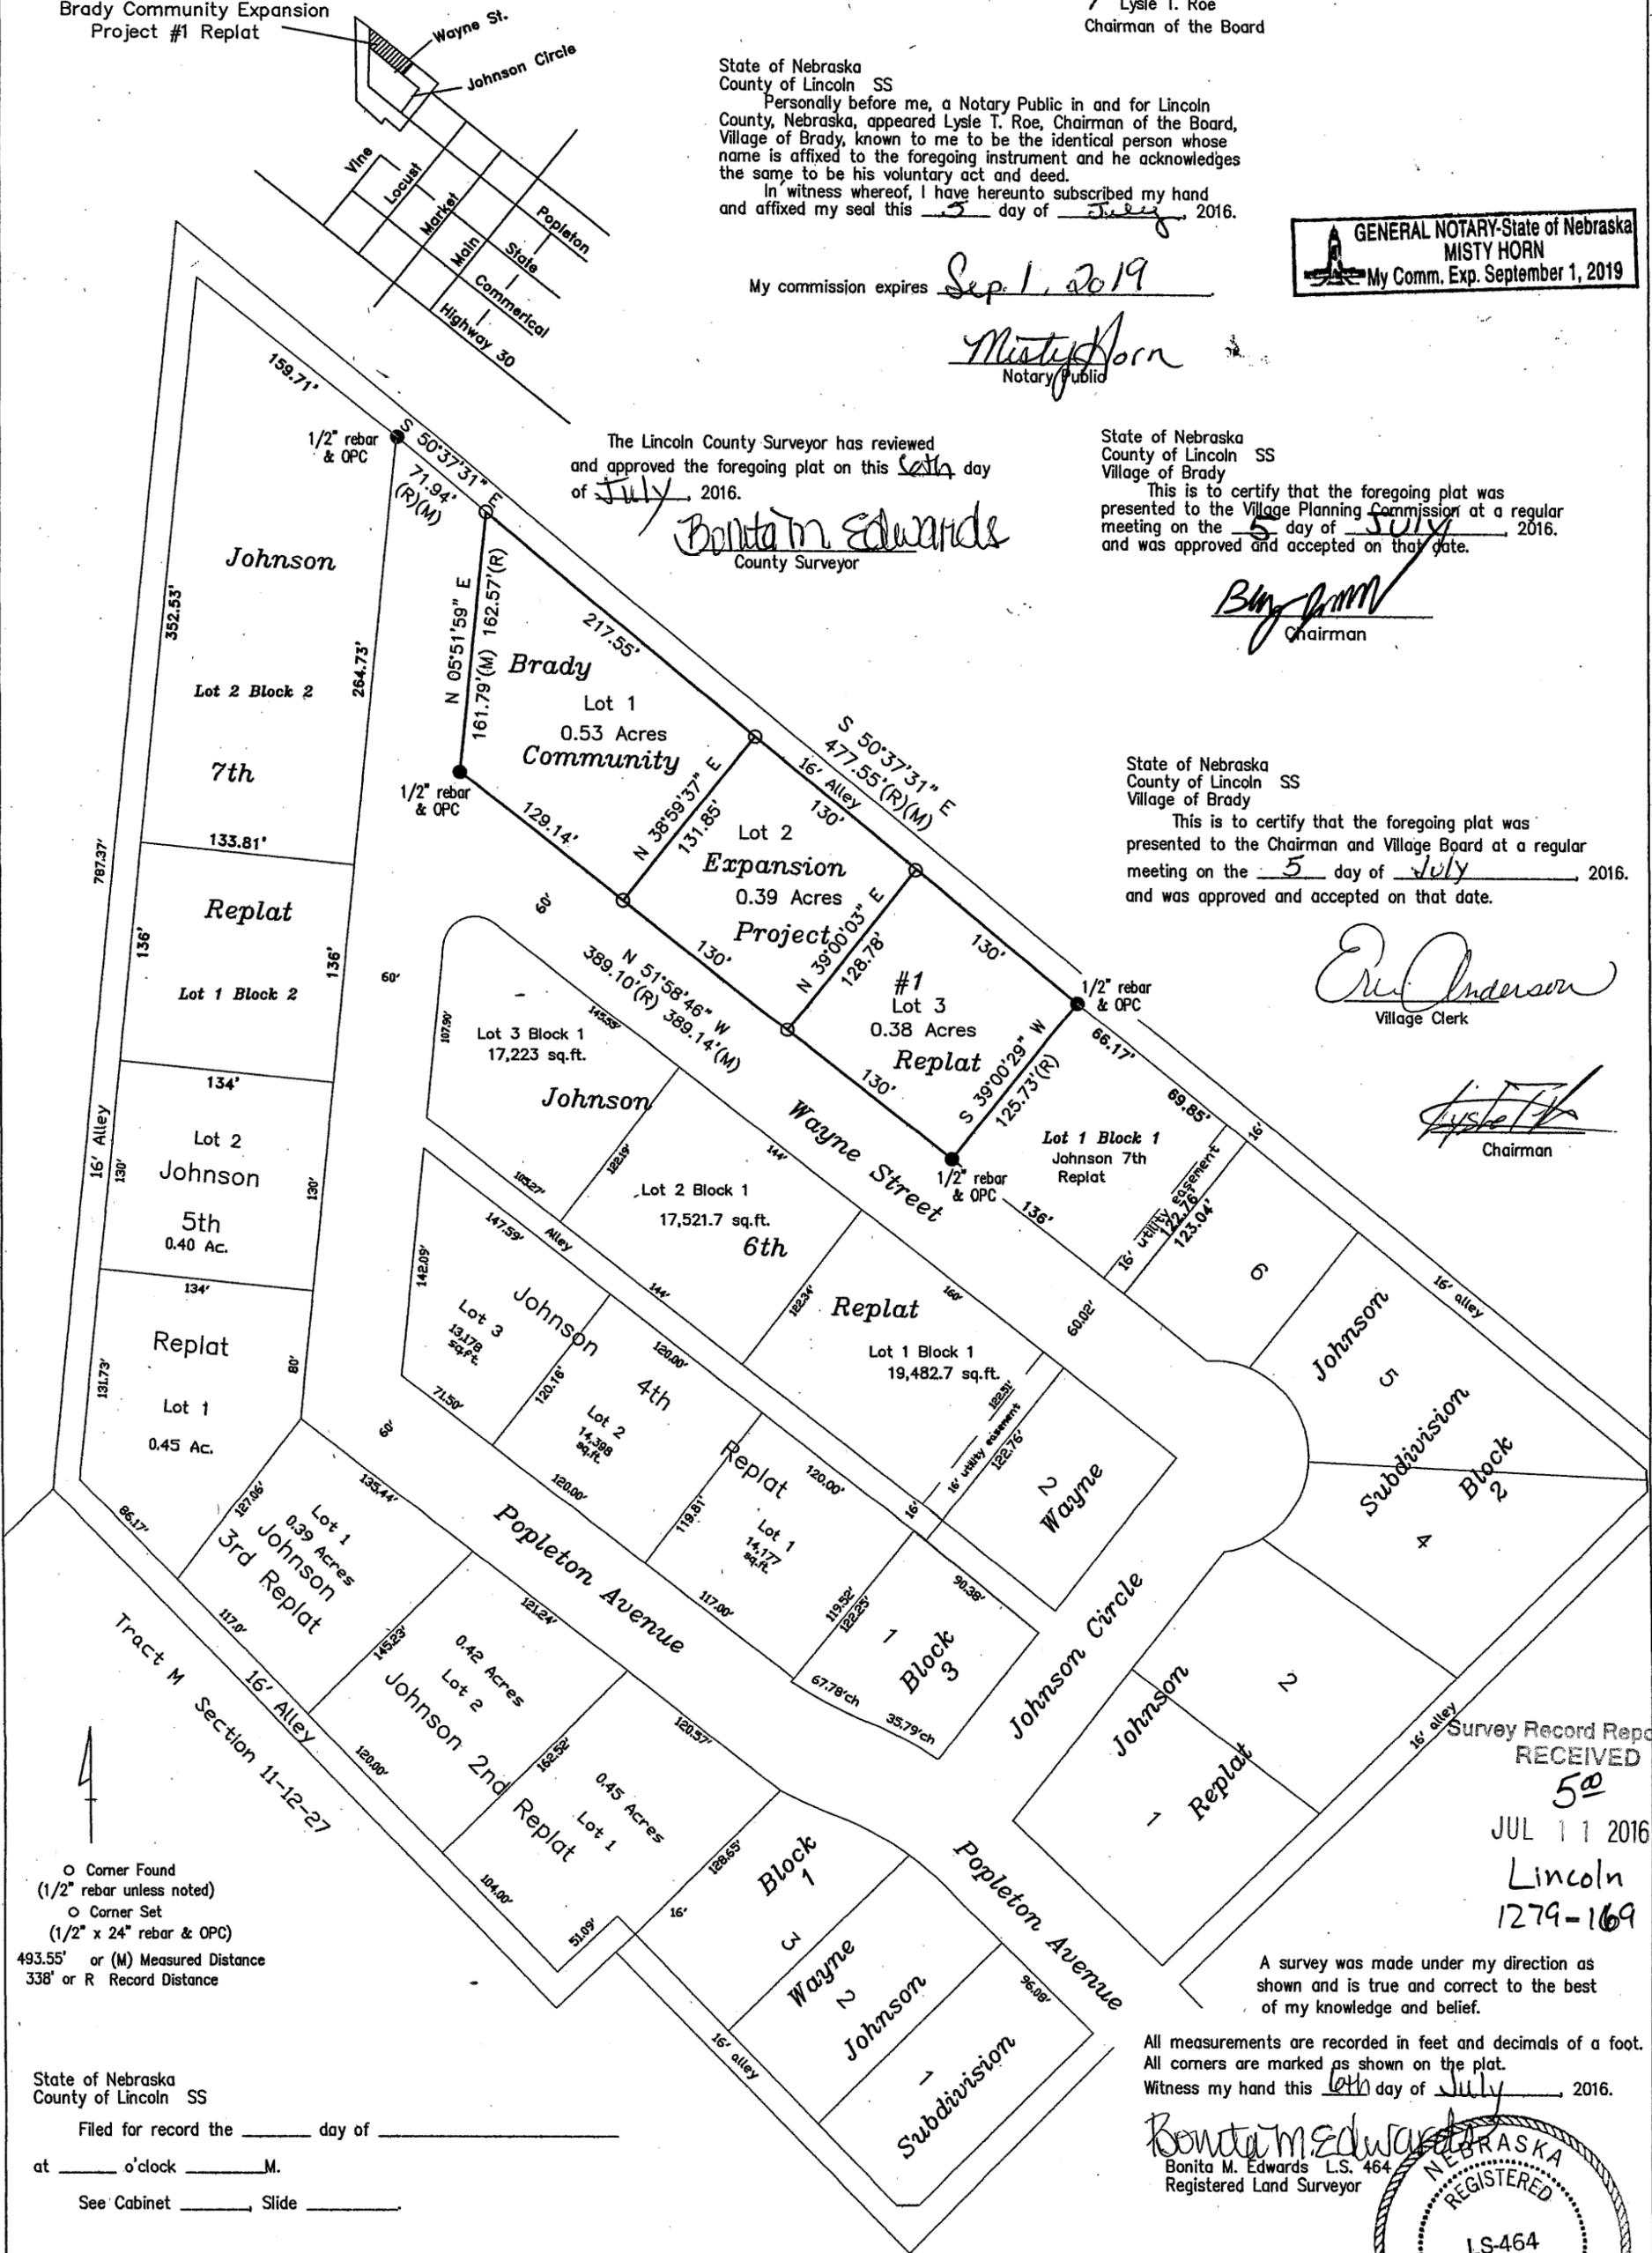

○ Corner Found
(1/2" rebar unless noted)
○ Corner Set
(1/2" x 24" rebar & OPC)
493.55' or (M) Measured Distance
338' or R Record Distance

State of Nebraska
County of Lincoln SS
Filed for record the _____ day of _____
at _____ o'clock _____ M.
See Cabinet _____ Slide _____

All measurements are recorded in feet and decimals of a foot. All corners are marked as shown on the plat. Witness my hand this 5th day of July, 2016.

Bonita M. Edwards
Bonita M. Edwards L.S. 464
Registered Land Surveyor

NEBRASKA REGISTERED LAND SURVEYOR
LS-464
BONITA M. EDWARDS

Survey Record Repository
RECEIVED
50
JUL 11 2016
Lincoln
1279-169