

A Survey of Lot 10, Block 21 of Ehmen's Subdivision of the East One-Half of the Southwest Quarter of Section 10, Township 11 North, Range 25 West of the 6th P.M., and within the City of Gothenburg, Dawson County, Nebraska.




13th STREET

60'

60'

RECEIVED
 JUN 20 2000
 SURVEY RECORD REPOSITORY
 Dawson County
 473-691

AVENUE D

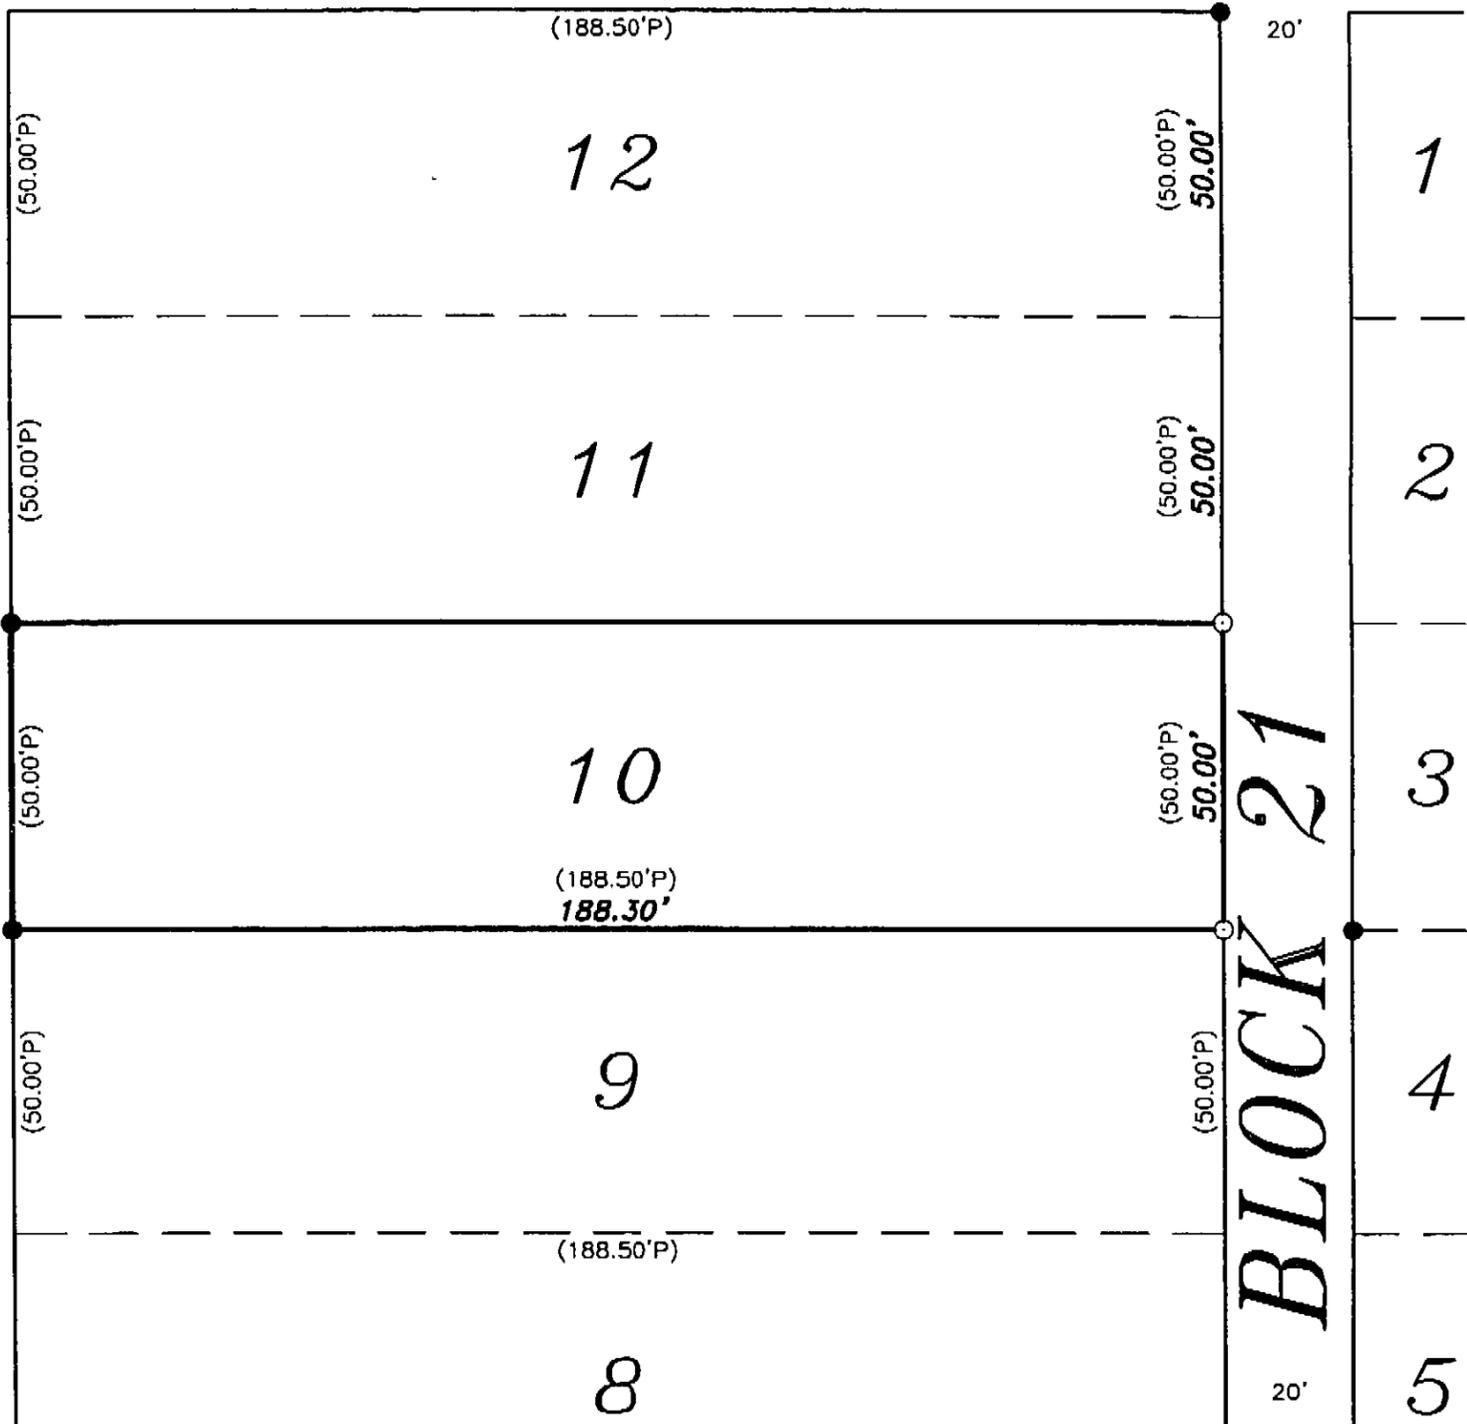

I hereby certify that on the 17th day of April, 2000, I surveyed the above platted and described lot and that the information shown is true and correct to the best of my knowledge and belief.

- 0.00' Measured Distance.
- (0.00'P) Platted Distance.
- (0.00'R) Recorded Distance.
- Angle Point.
- Corner Set(5/8" Rebar).
- Corner Found(Iron).
- Ref.: Gothenburg F.B. 33-H, page 8.
- Ref.: Gothenburg F.B. 33-I, page 31.
- Recorded in Gothenburg F.B. 33-L, at page 37.

Gary Donnelson
 GARY DONNELSON LS-292
 Dawson County Surveyor

