


PROPERTY SURVEY

LOT 32, K-1 CABIN AREA, LAKE McCONAUGHY

KEITH COUNTY, NEBRASKA

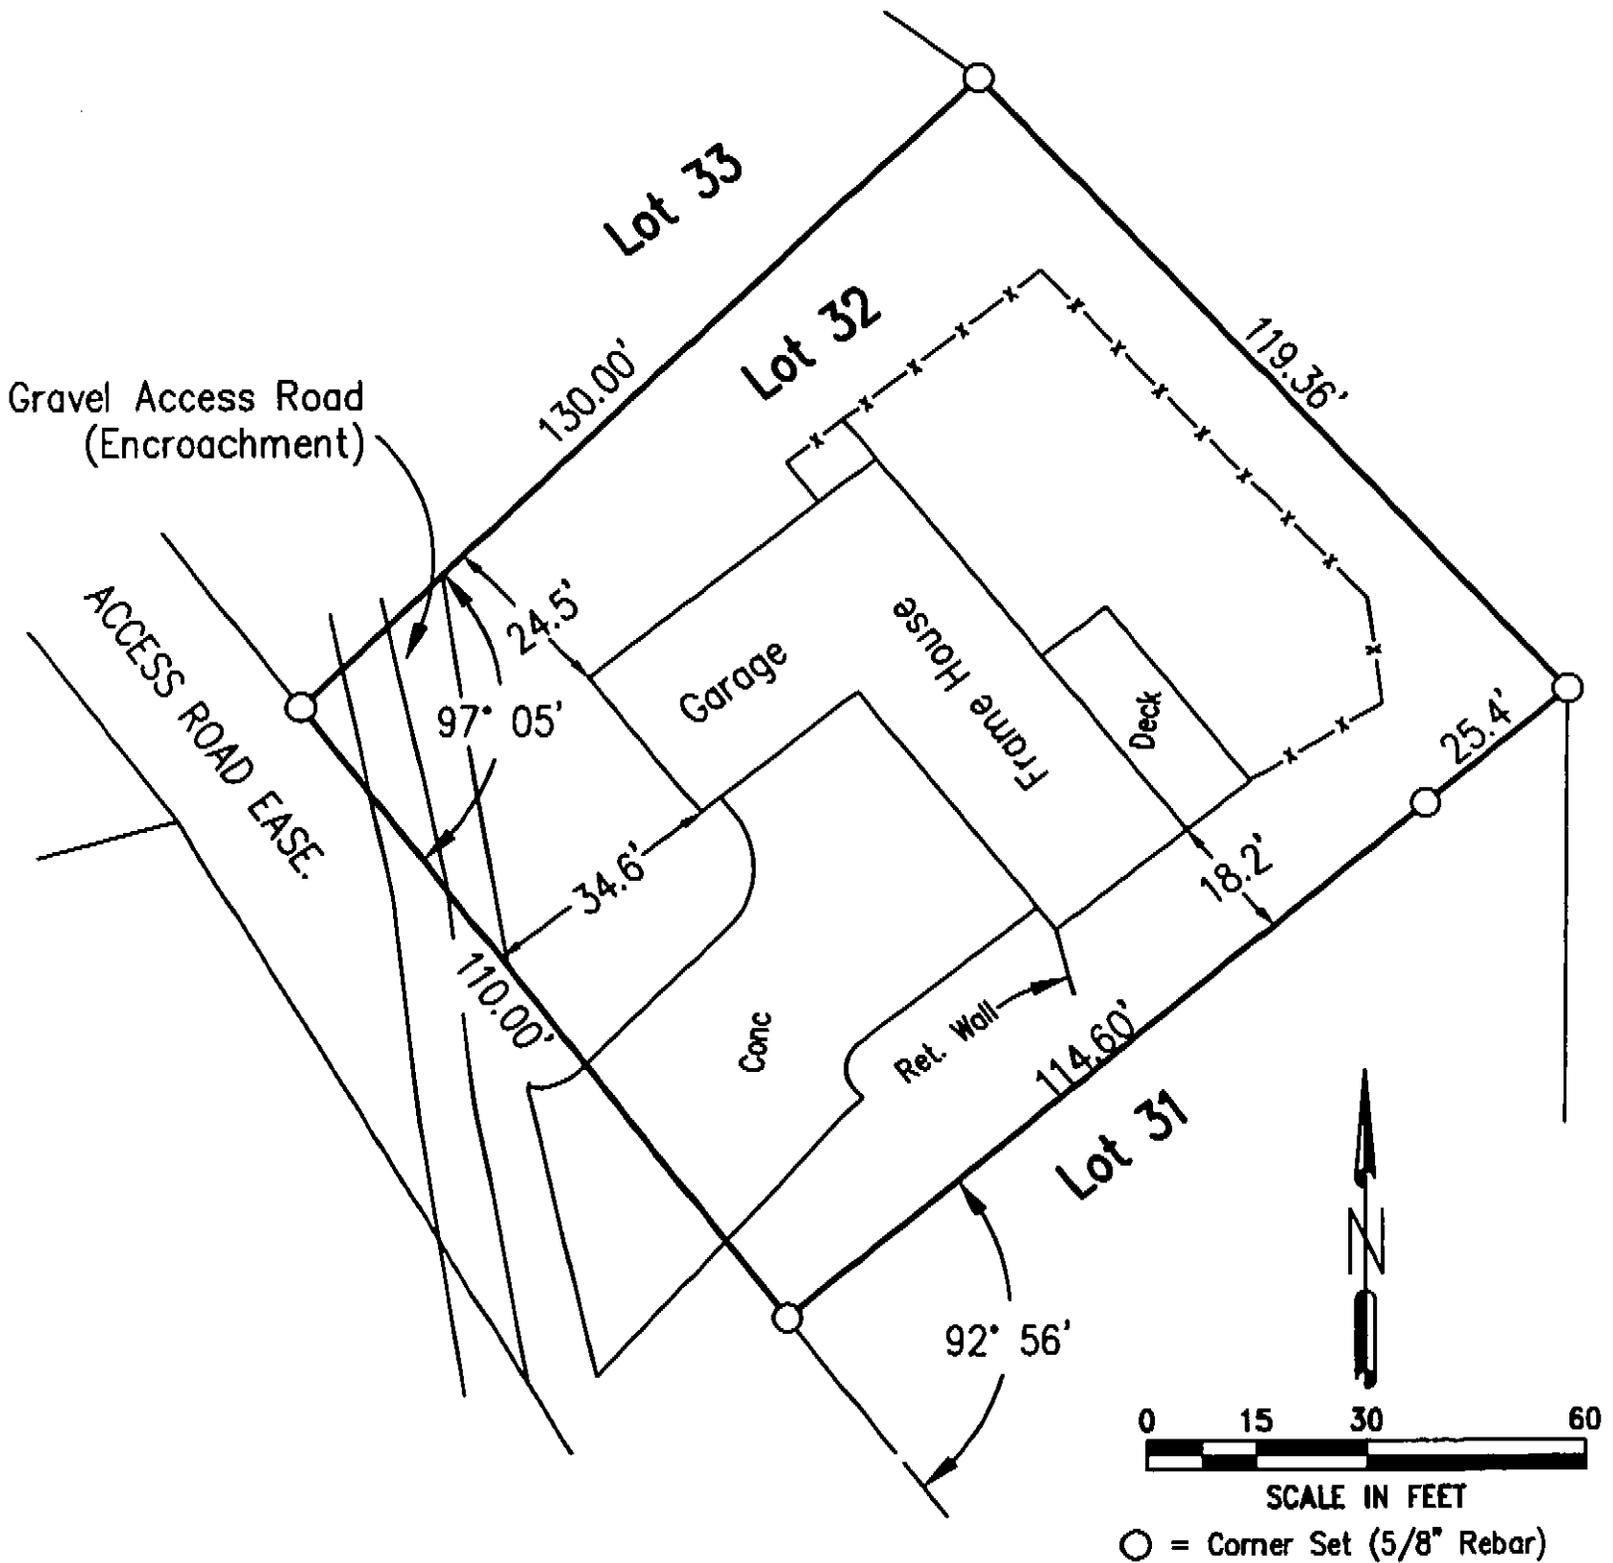

CERTIFICATE OF SURVEY:

I, Virgel D. Carr, Surveyor, hereby certify that the survey of Lot 32, K-1 Cabin Area, a portion of Section Four (4), Township Fourteen North (T-14-N), Range Thirty-eight West (R-38-W), of the Sixth Principal Meridian (6th P.M.), Keith County, Nebraska, was performed by me, that I find a gravel access road encroaching across the Northwest corner of the lot, otherwise I find no encroachments, that the lot has access to a public road, that the corners are marked as indicated and that to the best of my information, knowledge and belief, this plot is an accurate delineation of conditions found at the time of the survey.

NEBRASKA
REGISTERED
SURVEYOR
No. 555
VIRGEL D. CARR
January 2000

RECEIVED
JUL 06 2000
SURVEY RECORD REPOSITORY
KEITH County
475-131

M
Miller & Associates
Consulting Engineers, P.C.
P.O. Box 717
333 East 2nd St.
Ogallala, NE. 69153
(308) 284-6533