

# SURVEY RECORD


PREPARED BY

**L & S SURVEYING**

P.O. BOX 354


CRETE, NE 68333

(402) 826-4620

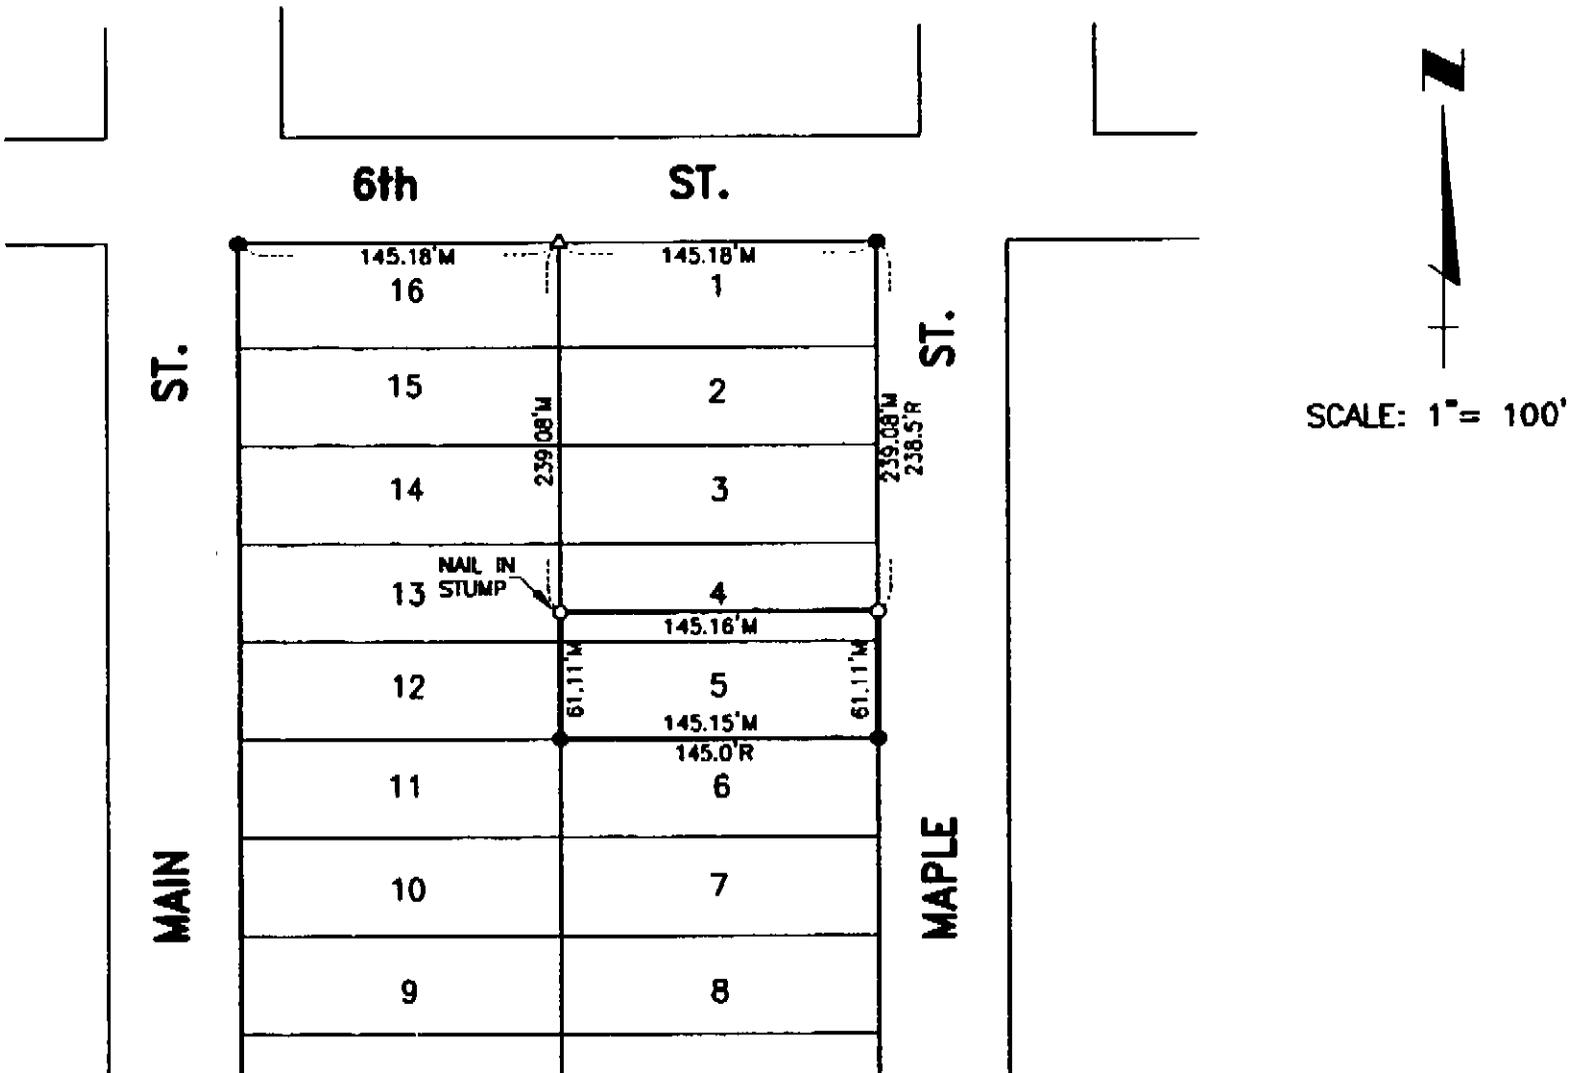

### LEGAL DESCRIPTION

Lot 5 and the South 14.0 feet of Lot 4, C.E. Friend's Subdivision of Block 4, in C.E. Friend's Third Addition to the City of Friend, Saline County, Nebraska.

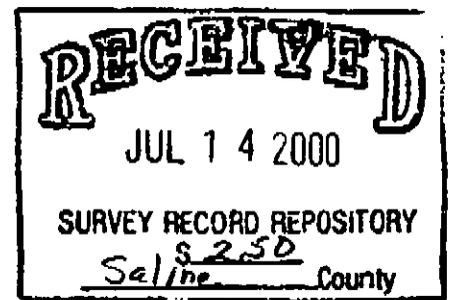

### SURVEYOR'S CERTIFICATE

I, Leslie J. Siedschlag, a Registered Land Surveyor in the State of Nebraska, hereby certify that this survey was made under my direct supervision on June 8, 2000 and that all dimensions shown are in feet and decimals of a foot and correct to the best of my knowledge and belief.

*Leslie J. Siedschlag*  
Leslie J. Siedschlag, Nebraska L.S. No. 469

### LEGEND

- Corners Found
- Corners Found (5/8" Iron Bar)
- Corners Set (5/8" Iron Bar)
- △ Temporary Point
- R Record Distance
- M Measured Distance



FIELD BOOK CERT 15 PAGE 17  
DRAWN by: Dick 6-29-00

SHEET 1 OF 1