

540 W. INDUSTRIAL LAKE DR.,
SUITE 1 · LINCOLN, NE 68528
(402) 476-3020
(402) 476-3138 FAX

SURVEY RECORD

K&M *inc.*

Land Surveying

JULE MAHNS



PROJECT # 007129

DATE: 8/2/00 B/P: 95-73

Survey Of: LOT 1, THE NORTH 22' OF LOT 2, AND THE NORTH 10' OF THE SOUTH 22'
OF LOT 2, BLOCK 31, VILLAGE OF BENNET, LOCATED IN THE NORTHEAST
QUARTER OF

Section: 10, T 8 N, R 8 E, of the 6th P.M. BENNET, LANCASTER County, Nebraska

547 ELM ST., BENNET

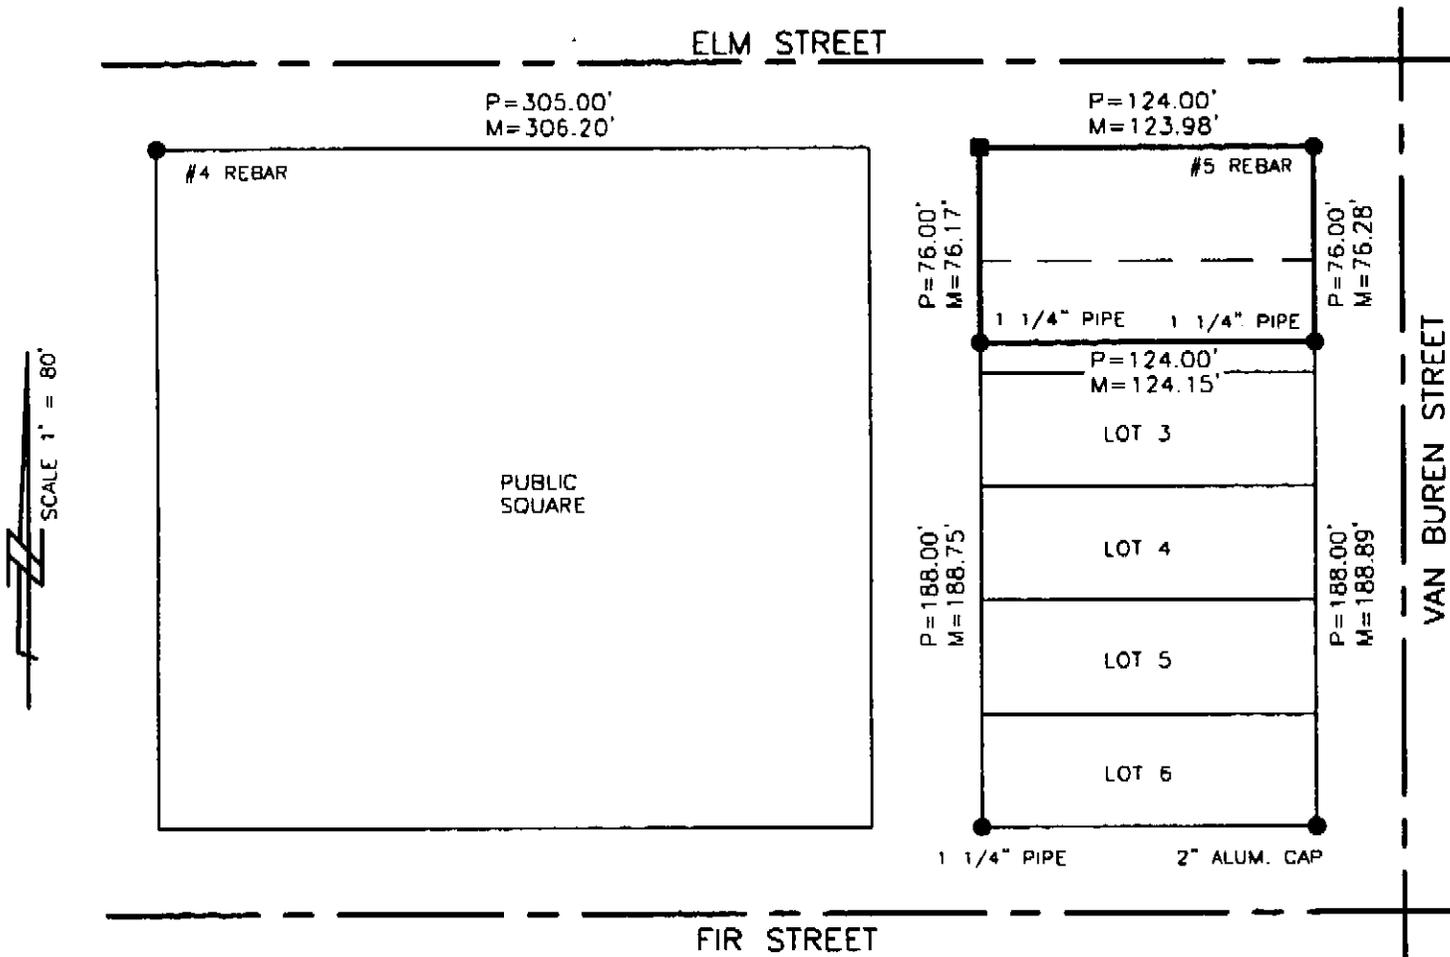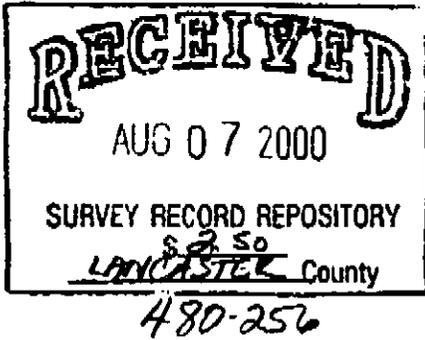

Subject property apparently falls within the confines of Zone " _____ " as determined by the FEMA-FIA
Flood Rate Map community _____, panel _____, revised _____.

- P = Platted
- M = Measured
- = Found as noted
- = Set #5 Rebar. & L.S. #483 Cap.
- ▲ = Set Temp. Point

SURVEYOR'S CERTIFICATE

I hereby certify that I have accurately surveyed the property in the above plat. All dimensions are in feet and decimals of a foot.

Signed this day of 8-2-2000

Billy Joe Kerr
Billy Joe Kerr, L.S. #483

