
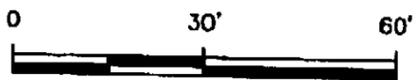


A Survey of Lot 9 and the North One-Half of Lot 8, Block 12 of Lexington Heights Addition to the City of Lexington, Dawson County, Nebraska

16th STREET

HARRISON STREET

BLOCK 12

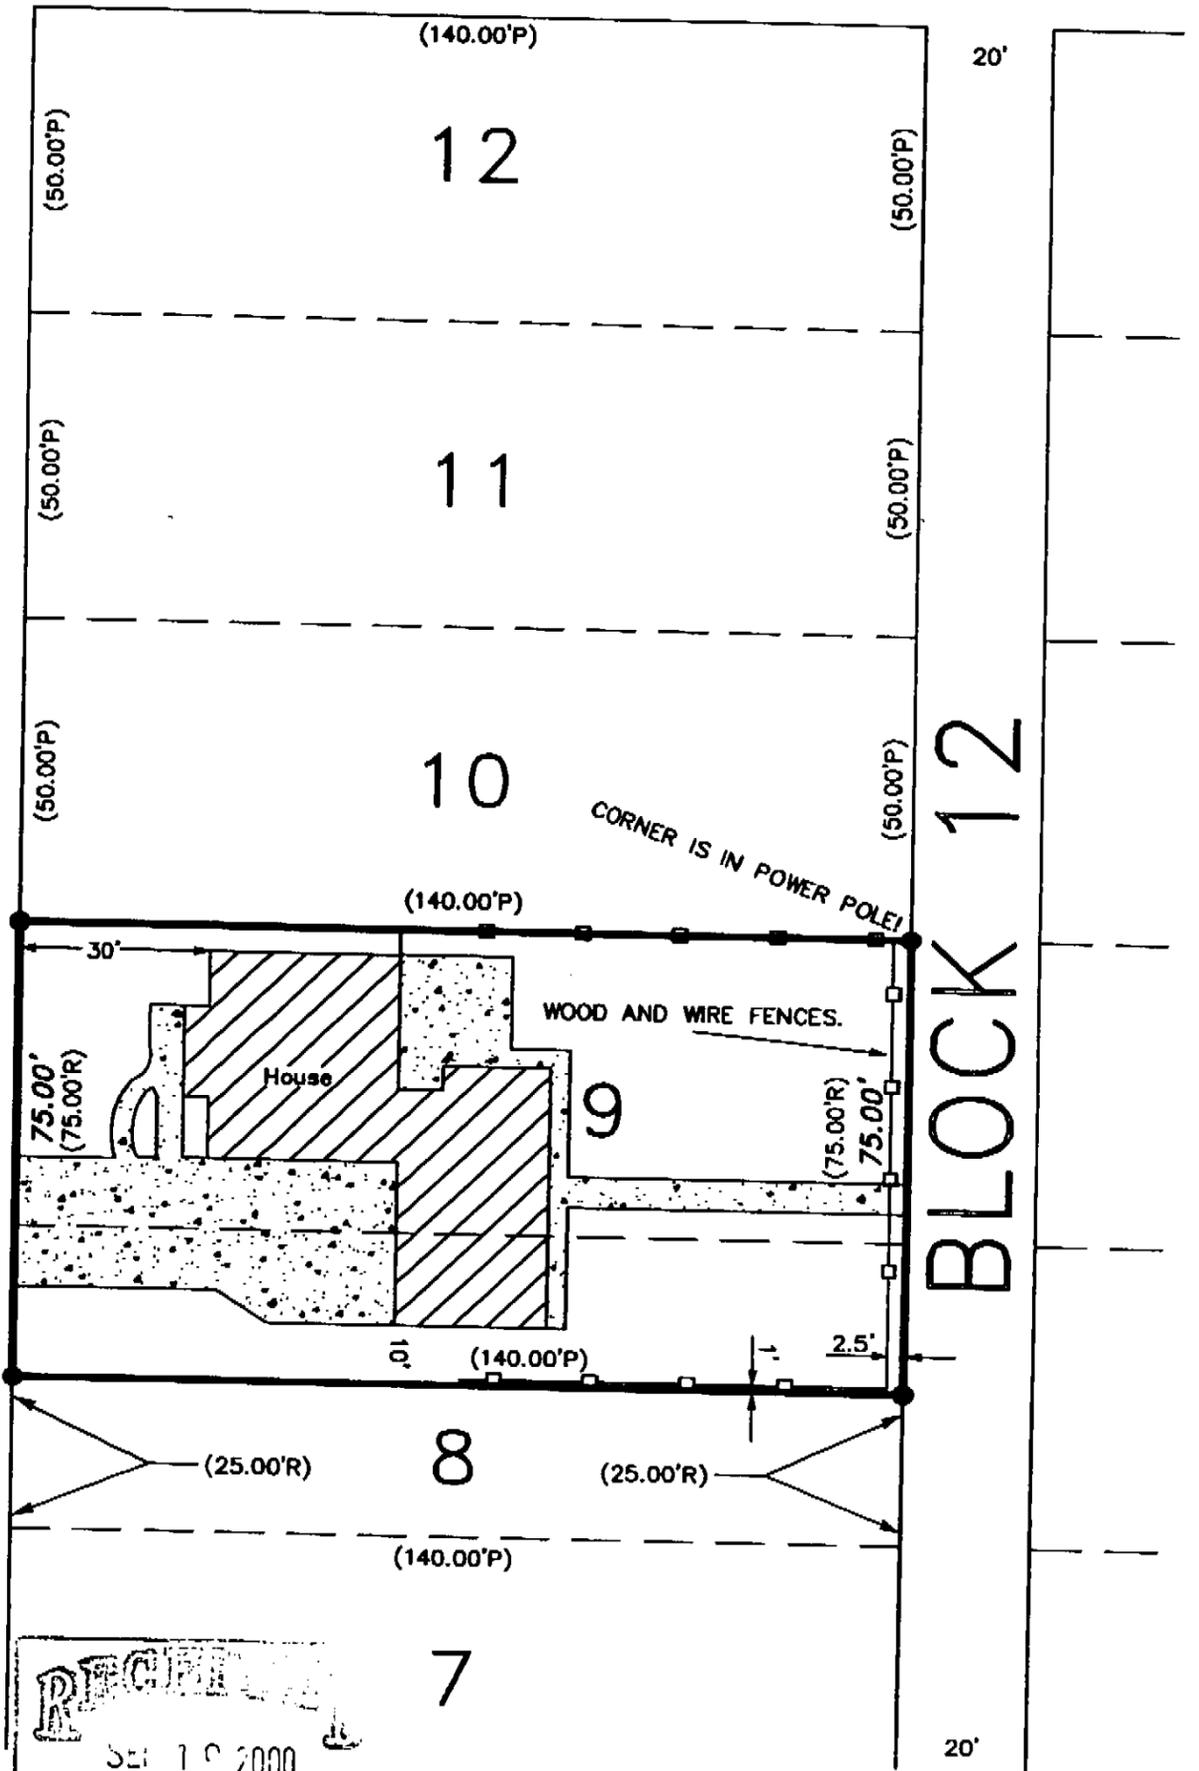

- 0.00' Measured Distance.
- (0.00'P) Platted Distance.
- (0.00'R) Recorded Distance.
- Angle Point.
- ⊙ Corner Set(5/8" Rebar).
- Corner Found(iron).
- △ Gov't. Corner.

Ref.: Lexington F.B. 33-J, page 73.
 Ref.: Lexington F.B. 33-N, page 68.
 Recorded in Lexington F.B. 33-Z, at page 62.

RECEIVED
 SET 10 2000
 SURVEY RECORD REPOSITORY
 \$2.50
 DAWSON County
 485-488

I hereby certify that on the 27th day of July, 2000, I surveyed the above platted and described tract and that the information shown is true and correct to the best of my knowledge and belief.

Gary Donnelson
 GARY DONNELSON LS-298
 Dawson County

