

# Official Survey Record

LANCASTER County, Nebraska

Phone (402) 434-2686  
Fax (402) 434-2687

ALLIED SURVEYING AND MAPPING, INC.  
6120 South 58th Street - Suite "A" - Lincoln, Nebraska 68516


Survey of 6300 Country View Court - Lot 3, Block 3 Countrylane 1st Addition - Lincoln, Lancaster County, Nebraska Section 28 T. 9 N., R. 7 E of the 6th P.M.

Job No. 28950

Sheet 1 of 1

Buyer/Douglas Kroeker

June 21, 2000

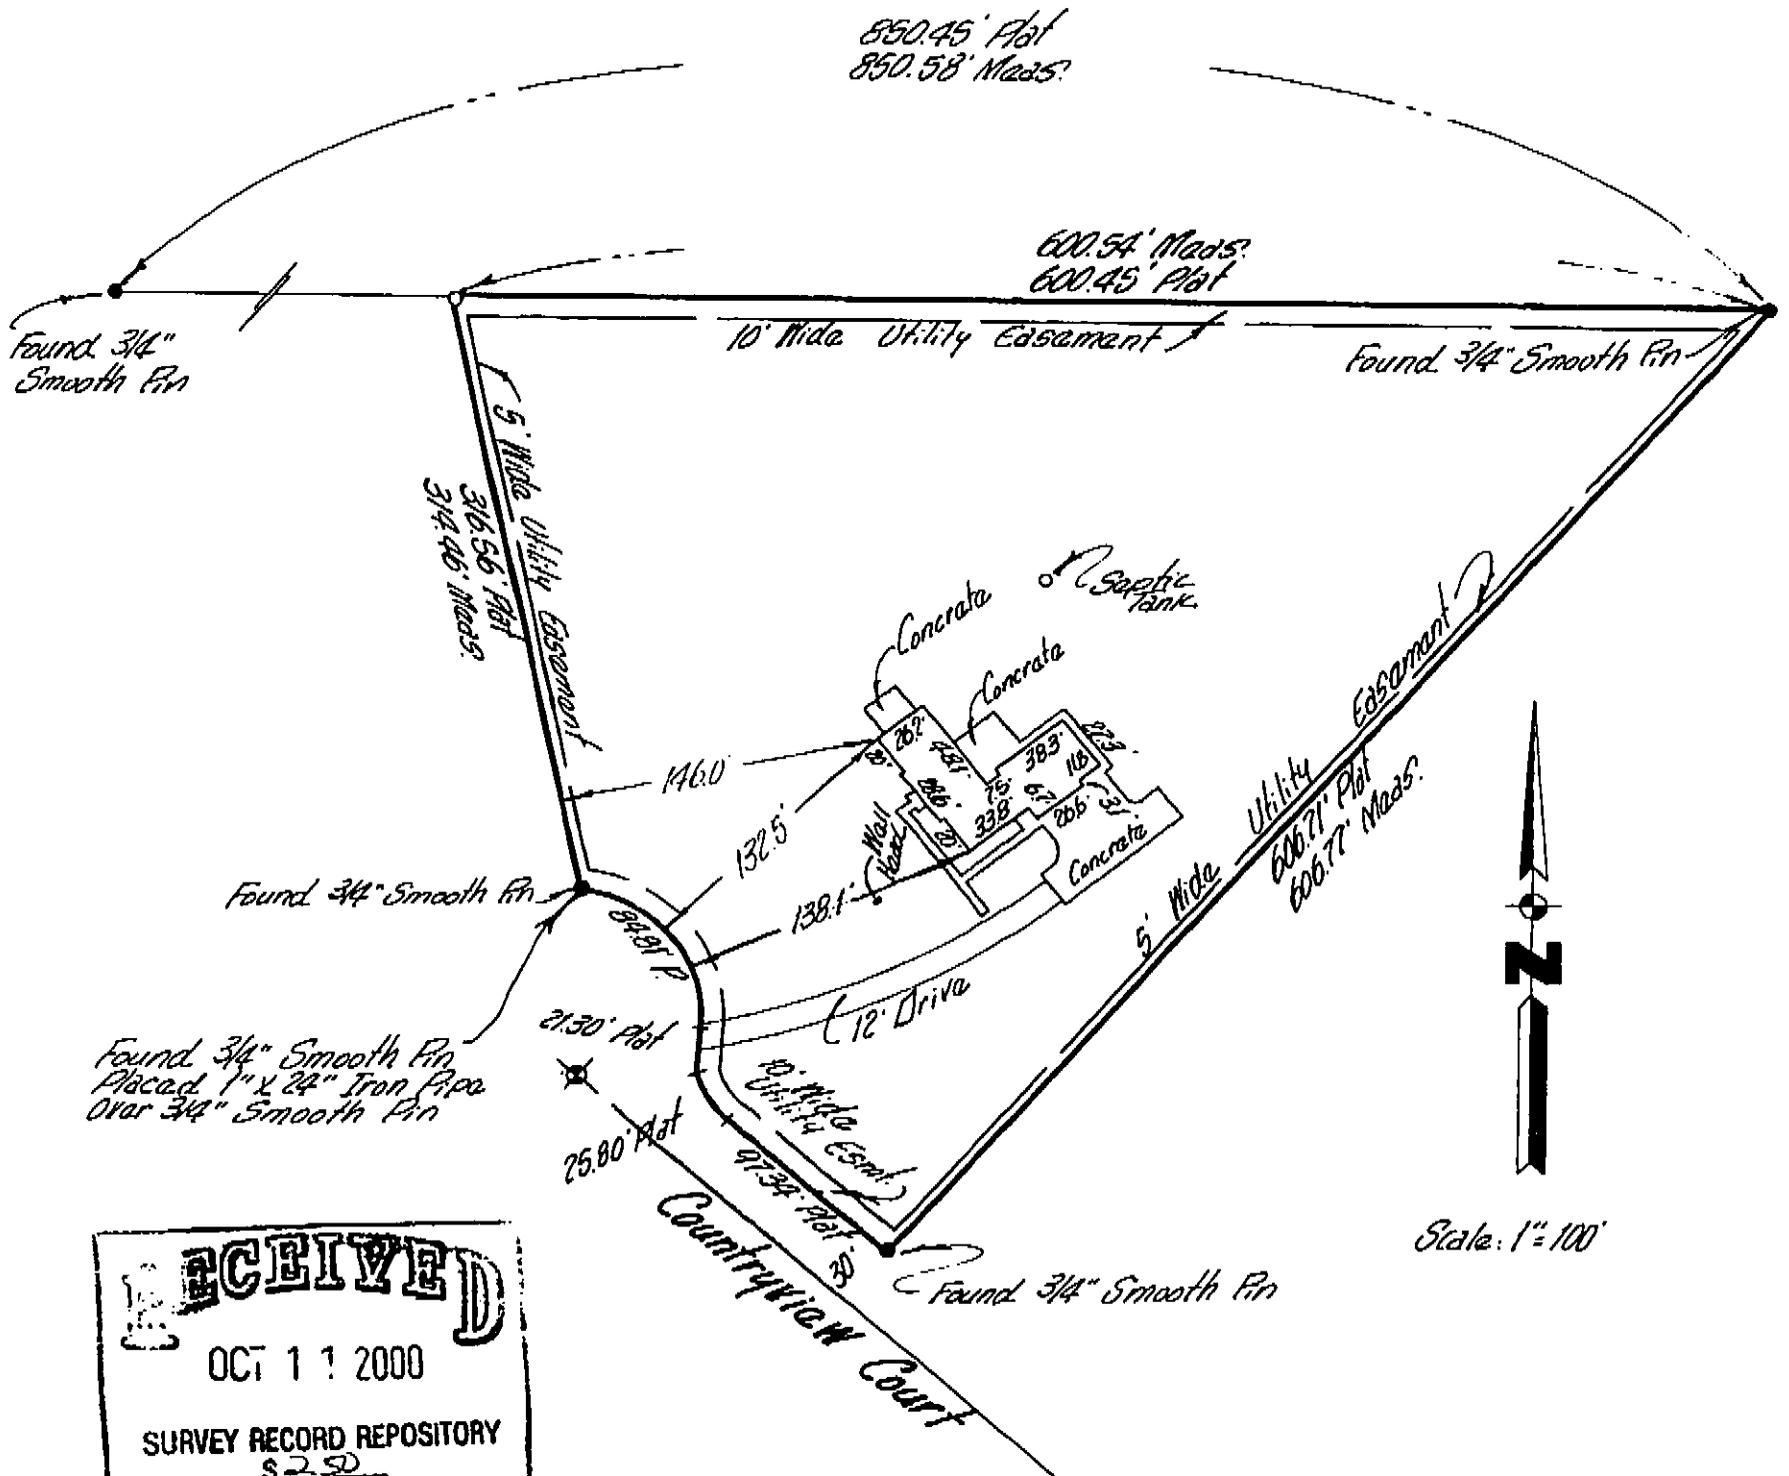

**RECEIVED**  
OCT 11 2000  
SURVEY RECORD REPOSITORY  
LANCASTER County  
488-180

This property appears to be located in ZONE "C" on Flood Rate Map, Community #310134, Panel #0140B, Effective 2-3-1982 and does not appear to be in the 100 year flood plain.

o = Set 1" X 24" Iron Pipe

**SURVEYORS CERTIFICATE**

I hereby certify that I have accurately surveyed the property in the above plat. Iron PIPE were set at points marked o. All dimensions are in feet and decimals of a foot.

● = Monuments Found as shown

Signed this 22nd day of June, 2000

NAME DENNIS D. SIMONDS

Surveyor's License # 345  
Nebraska L.S.

