


Project No. _____

Location Sw⁴ Sw⁴
Sec. 14 T 11 N. R 13 E
of the 6th P.M., Cass County, Nebraska



LAND SURVEYOR'S CERTIFICATE

I hereby certify that this plat, map, survey or report was made by me or under my direct personal supervision and that I am a duly Registered Land Surveyor under the laws of the State of Nebraska.

MARKING THE FUTURE →

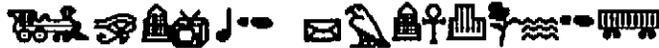

LEGAL DESCRIPTION: The West 17' of Lot 13 and all of Lot 14, (except the North 55' thereof), Block 13, Latta's 2nd Addition to Murray, Cass County, Nebraska

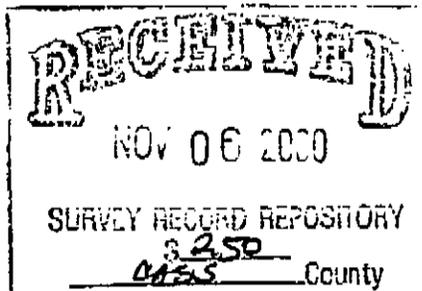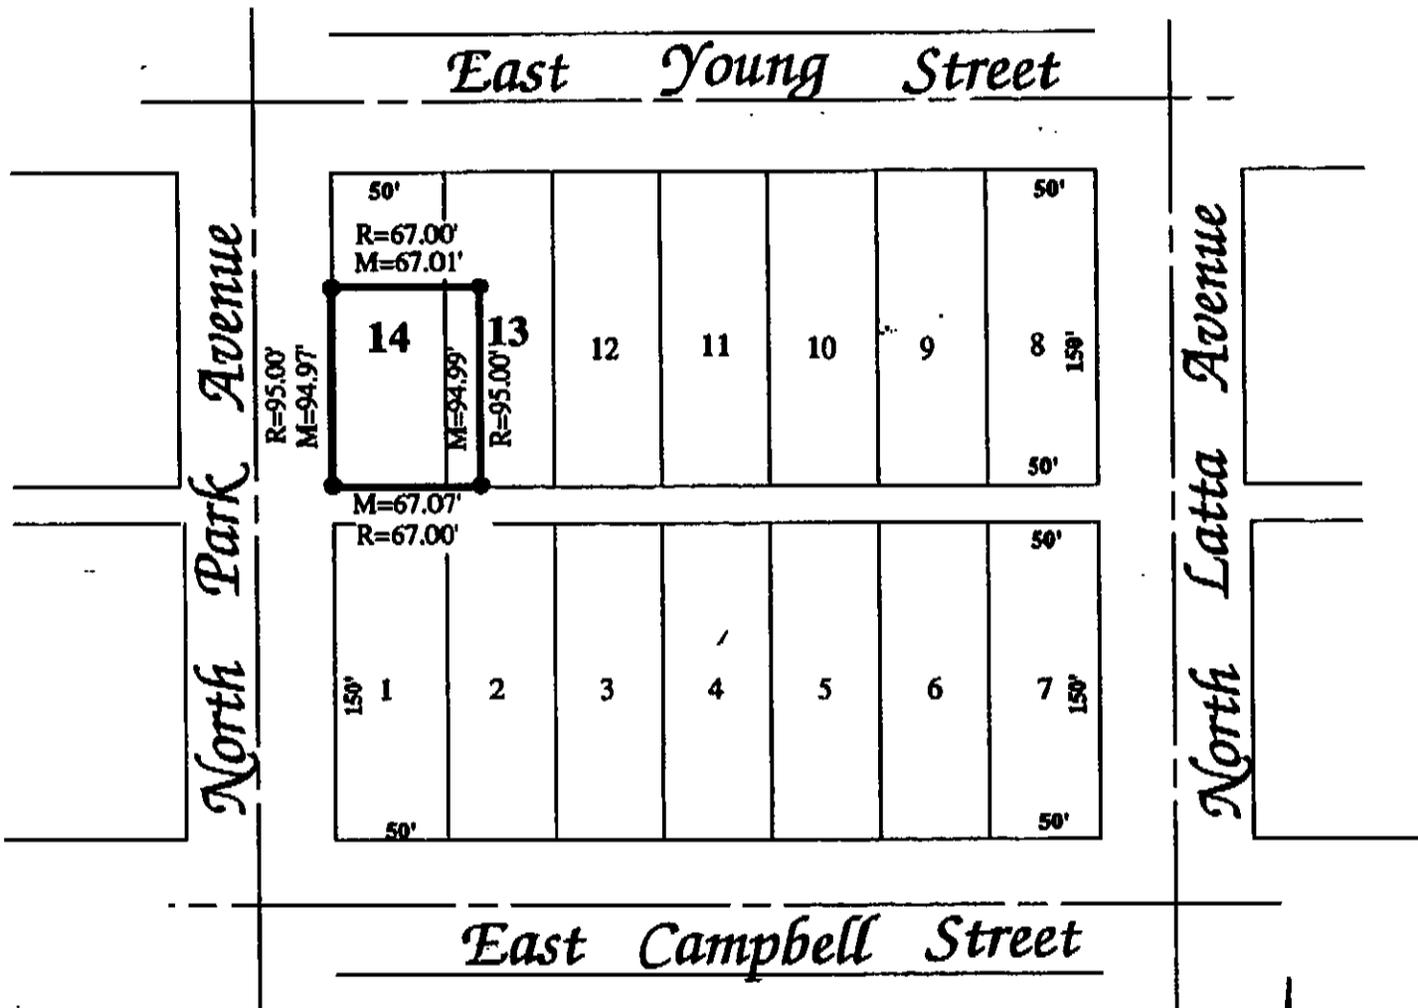

North

0' 50' 100'

Scale 1" = 100'

P=Plat distance
M=Measured dist.
R=Record dist.
C=Computed dist.
● = Found rebar
○ = Set 5/8" x 24" rebar
● = Found pt pipe
○ = Found open pipe

Field Book, page _____

Signed this 18th day of September A.D., 2000

Charles P. Jordan
CHARLES P. JORDAN
 Surveyor's License No. L.S. 420
 Jordan Surveying
 Plattsmouth, Nebraska

NLM