


SURVEY OF LOT 2 BLOCK 1 SIDNEY COUNTRY CLUB 7TH ADDITION TO THE CITY OF SIDNEY, NEBREASKA

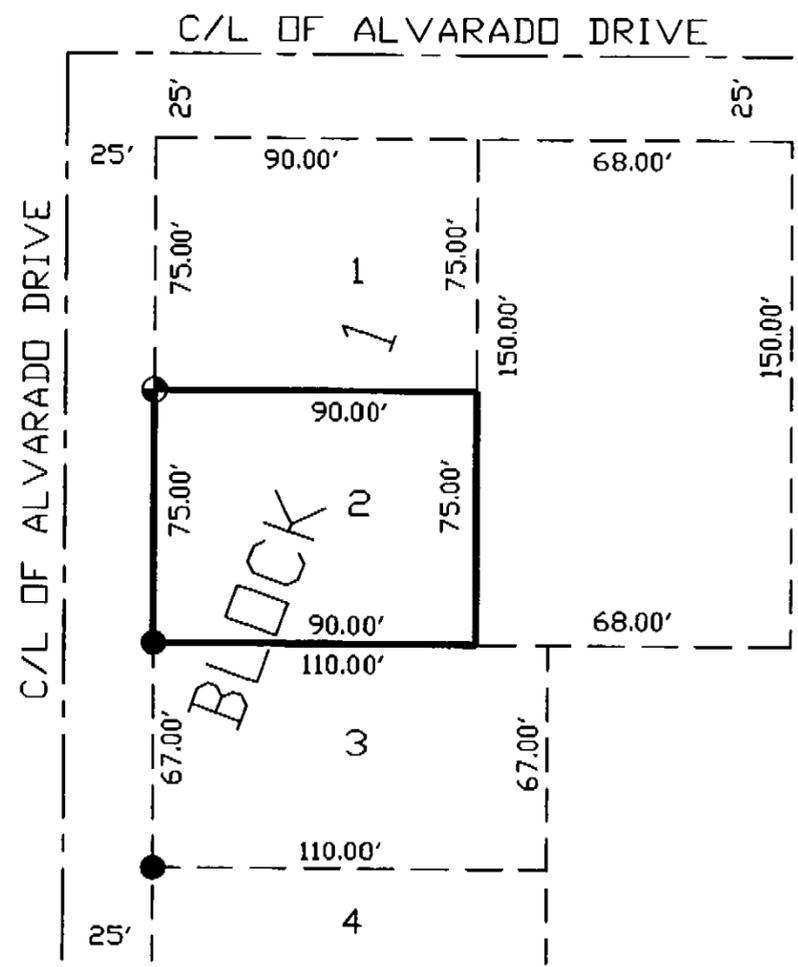

RECEIVED
 JAN 16 2001
 SURVEY RECORD REPOSITORY
 S. 2.50
 CHEYENNE County
 502-797

SURVEYOR'S CERTIFICATE

I, H. G. Herrin, a Registered Land Surveyor of Kimball County, Nebraska do hereby certify that I have surveyed the West Line of Lot 2 Block 1 of Sidney Country Club 7th Addition to the City of Sidney, Nebraska, State of Nebraska. I further certify that the above plat is a true delineation of such survey drawn to a scale of one inch equals 60 feet and that all dimensions are in feet and decimals of a foot and that all corners are marked as shown.

WITNESS MY HAND AND SEAL this 14 day of September, 1998

H.G. Herrin
 H.G. Herrin
 Nebraska Registered Land Surveyor LS-300?

**THIS PLAT WAS FOUND
 AFTER GEORGE'S DEATH
 H.G. HERRIN LS 300**

- LEGEND**
- ⊕ ESTABLISHED PROPERTY COR P-K NAIL IN CONC.
 - EXISTING PROPERTY COR 5/8" REBAR

SCALE : 1" = 60'

HG HERRIN		REGISTERED PROFESSIONAL SURVEYOR	
Title	Date	Drawing No.	Sheet of Drawn by Appr. Rev.
TERRY BUTCHER	9-14-98	452-98	1-1 SLP