


A SURVEY OF LOTS 7 THROUGH 12, BLOCK 25,
 HORRUM'S SECOND ADDITION TO THE VILLAGE
 OF DIX, KIMBALL COUNTY NE.

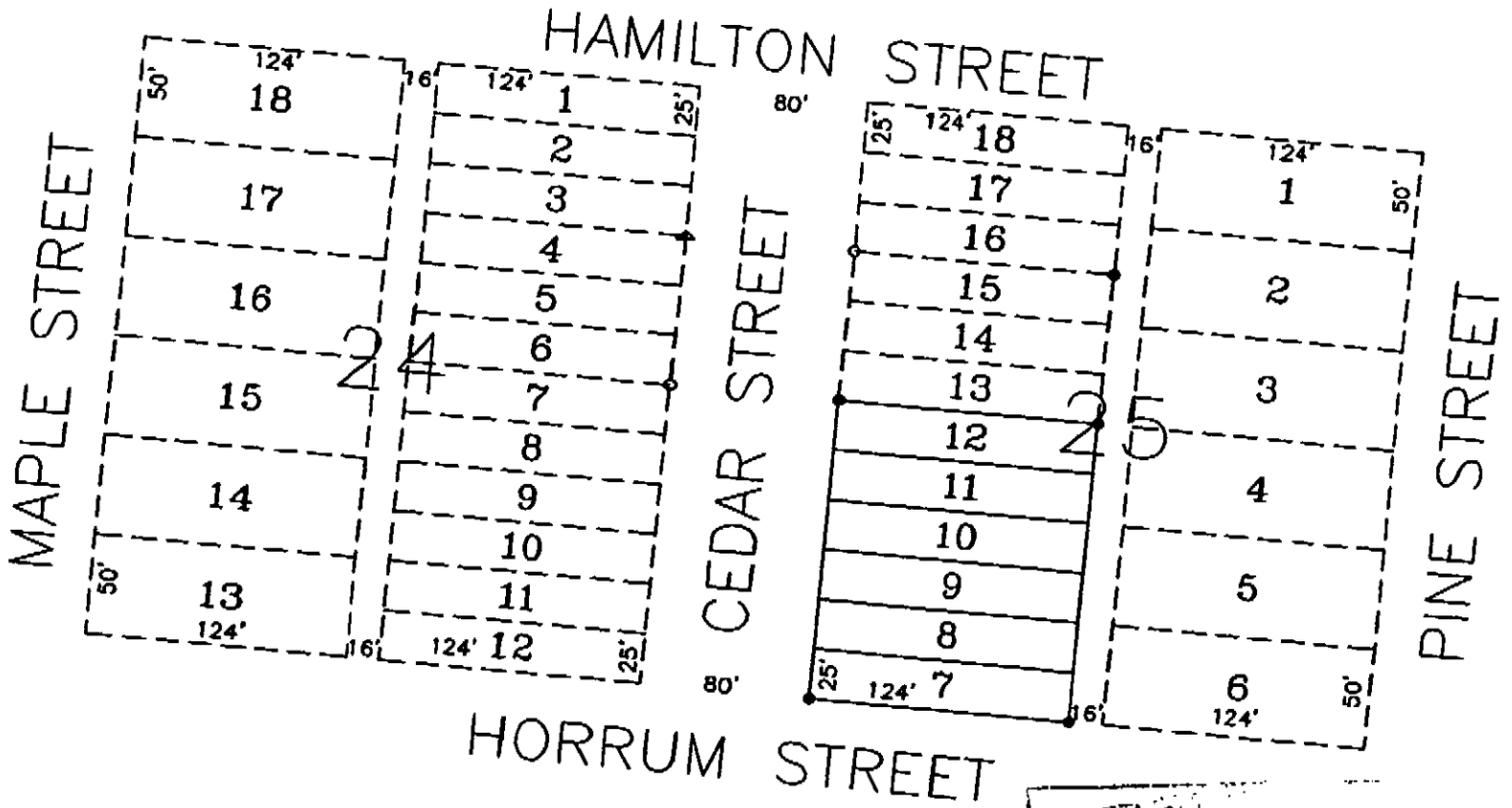

REGISTERED
 JAN. 26 2001
 SURVEY RECORDS DEPARTMENT
 \$ 2.50
 KIMBALL County
 305-1164


SURVEYOR'S CERTIFICATE

I, H. G. Herrin, a Registered Land Surveyor of the State of Nebraska, do hereby certify that I have surveyed Lots 7 through 12, Block 25, in Horrurum's Second Addition to the Village of Dix, Nebraska, State of Nebraska. I further certify that the above plat is a true delineation of such survey drawn to a scale of one inch equals 100 feet and that all dimensions are in feet and decimals of a foot and that all corners are marked as shown.


WITNESS MY HAND AND SEAL this 18th day of January, 2000.

H.G. HERRIN
 Nebraska Registered Land Surveyor, LS-300

THIS PLAT WAS FOUND
 AFTER GEORGE'S DEATH
 H.G. HERRIN LS 300

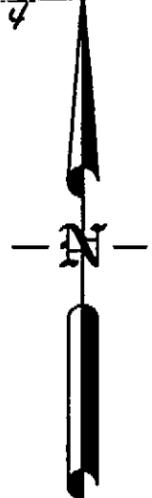

- LEGEND
- o EXISTING MONUMENT AS SHOWN
 - ESTABLISHED COR 5/8" REBAR W/ CAP
 - △ TEMPORARY POINT
 - A MEASURED DISTANCE
 - P PLATTED DISTANCE

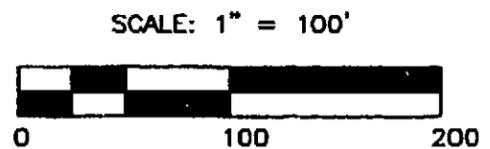

H.G. HERRIN REGISTERED PROFESSIONAL SURVEYOR

Title	Date	Drawing No.	Sheet	of	Drawn by	Appr.	Rev.
TERRY BEMIS	1-18-2000	601/00	1	1	SLP		