
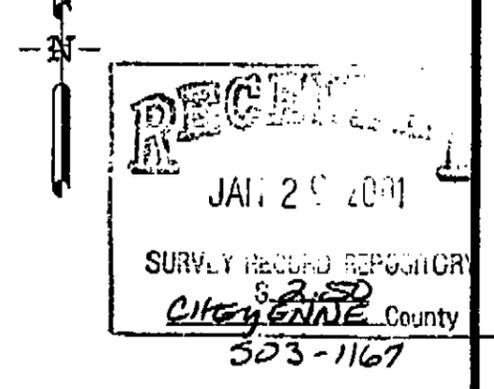
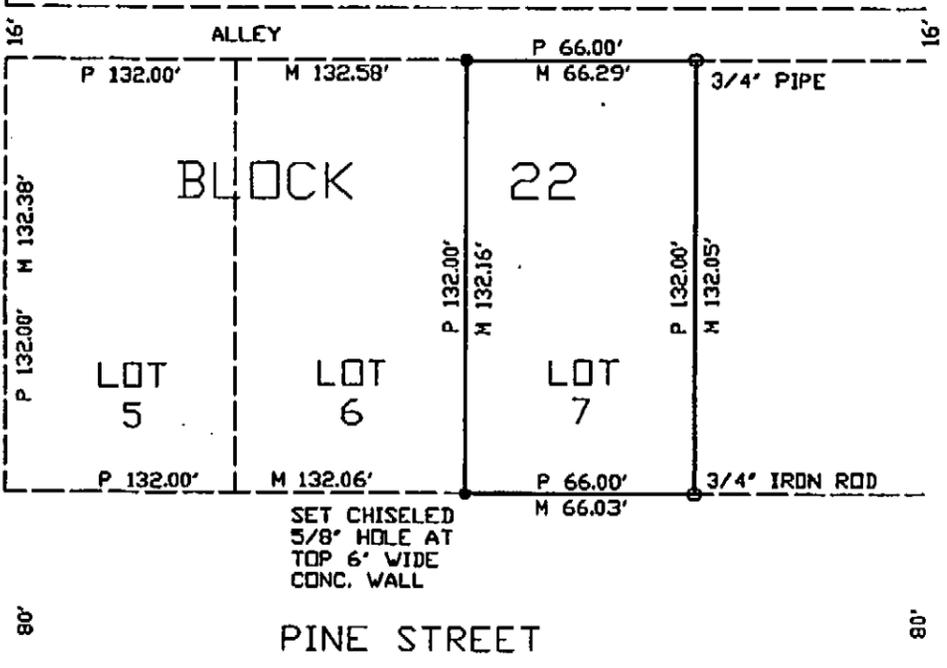


# A SURVEY OF LOT 7, BLOCK 22, CLARKSON'S ADDITION TO THE CITY OF SIDNEY, CHEYENNE CO., NE.

SV COR BLK 8  
3/4" PIPE

60'                      NEWTON STREET                      80'

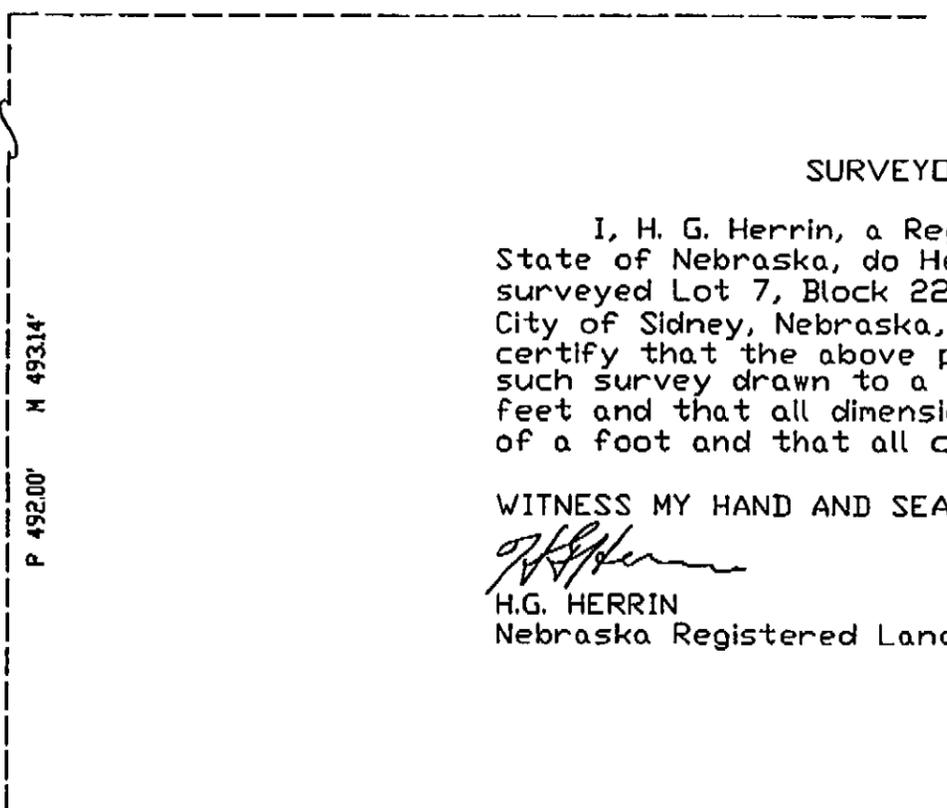


**THIS PLAT WAS FOUND  
AFTER GEORGE'S DEATH  
H.G. HERRIN LS 300**

1" BOLT

- LEGEND**
- o EXISTING MONUMENT AS SHOWN
  - ESTABLISHED COR 5/8" REBAR
  - A MEASURED DISTANCE
  - P PLATTED DISTANCE

SCALE: 1" = 66'

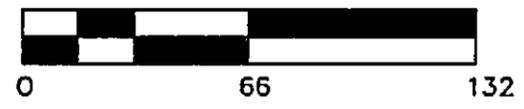

**H.G. HERRIN**                      REGISTERED PROFESSIONAL SURVEYOR

Title	Date	Drawing No.	Sheet	of	Drawn by	Appr.	Rev.
RICH HAZLITT	9-1-99	535-99	1	1	SLP		