


A SURVEY OF LOT 5, & N 30' OF
 LOT 6, BLOCK 2, SOUTHPARK
 ADDITION TO THE CITY OF
 KIMBALL, KIMBALL COUNTY, NE.

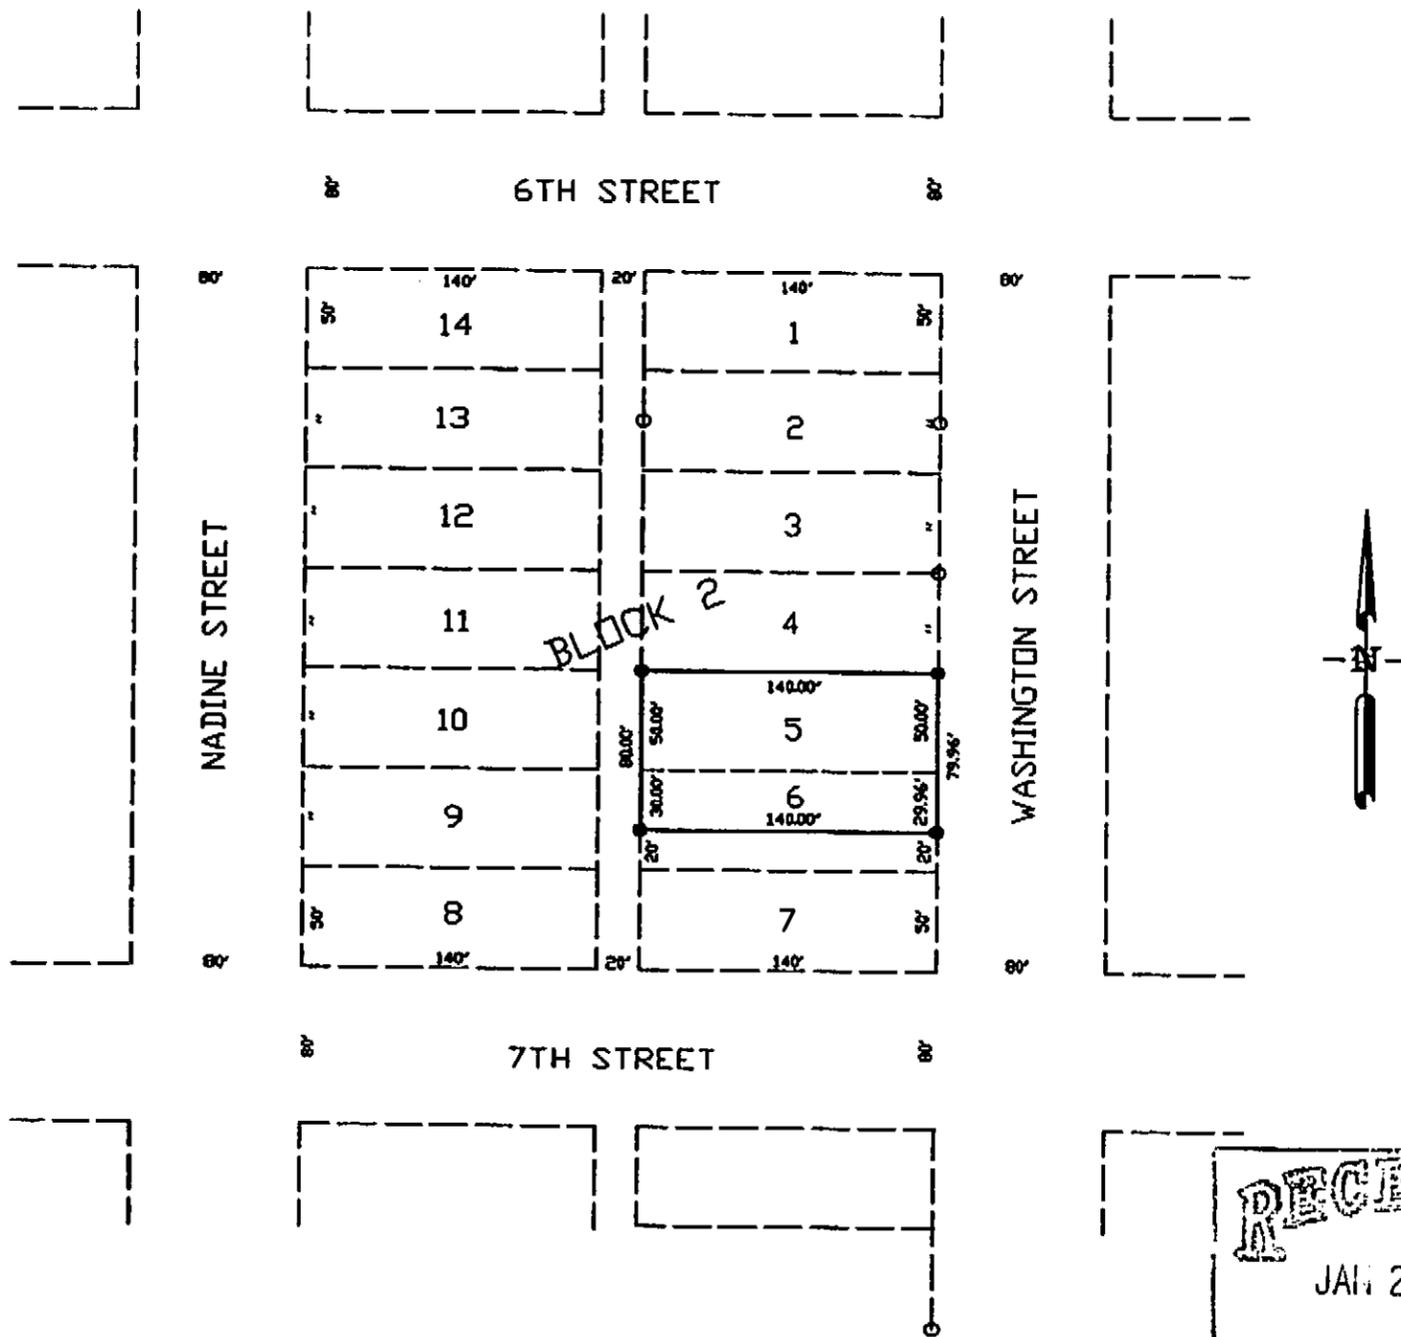

RECEIVED
 JAN 29 2001
 SURVEY RECORD REPOSITORY
 \$ 2.50
 KIMBALL County
 503-1172

SURVEYOR'S CERTIFICATE


I, H. G. Herrin, a Registered Land Surveyor of the State of Nebraska, do hereby certify that I have surveyed Lot 5 and the North 30 feet of Lot 6, Block 2, in South Park Addition to the City of Kimball, Nebraska, State of Nebraska. I further certify that the above plat is a true delineation of such survey drawn to a scale of one inch equals 100 feet and that all dimensions are in feet and decimals of a foot and that all corners are marked as shown, and that there are no encroachments upon said premise except as shown.

WITNESS MY HAND AND SEAL this 21st day of August, 2000.

H.G. Herrin
 H.G. HERRIN
 Nebraska Registered Land Surveyor, LS 300



**THIS PLAT WAS FOUND
 AFTER GEORGE'S DEATH
 H.G. HERRIN LS 300**

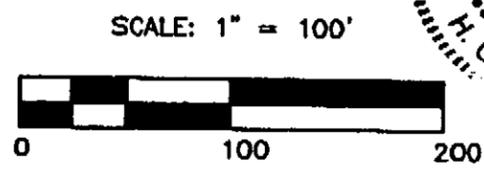

- LEGEND**
- EXISTING MONUMENT AS SHOWN
 - ESTABLISHED CDR 5/8" REBAR W/ CAP
 - A MEASURED DISTANCE
 - P PLATTED DISTANCE

		REGISTERED PROFESSIONAL SURVEYOR				
Title	Date	Drawing No.	Sheet of	Drawn by	Appr.	Rev.
HAL & VICKI SCHINDLER	8/21/00	627-00	1 1	SLM		