



SURVEY RECORD

PREPARED BY
L & S SURVEYING
 P.O. BOX 354 CRETE, NE 68333
 (402) 826-4620

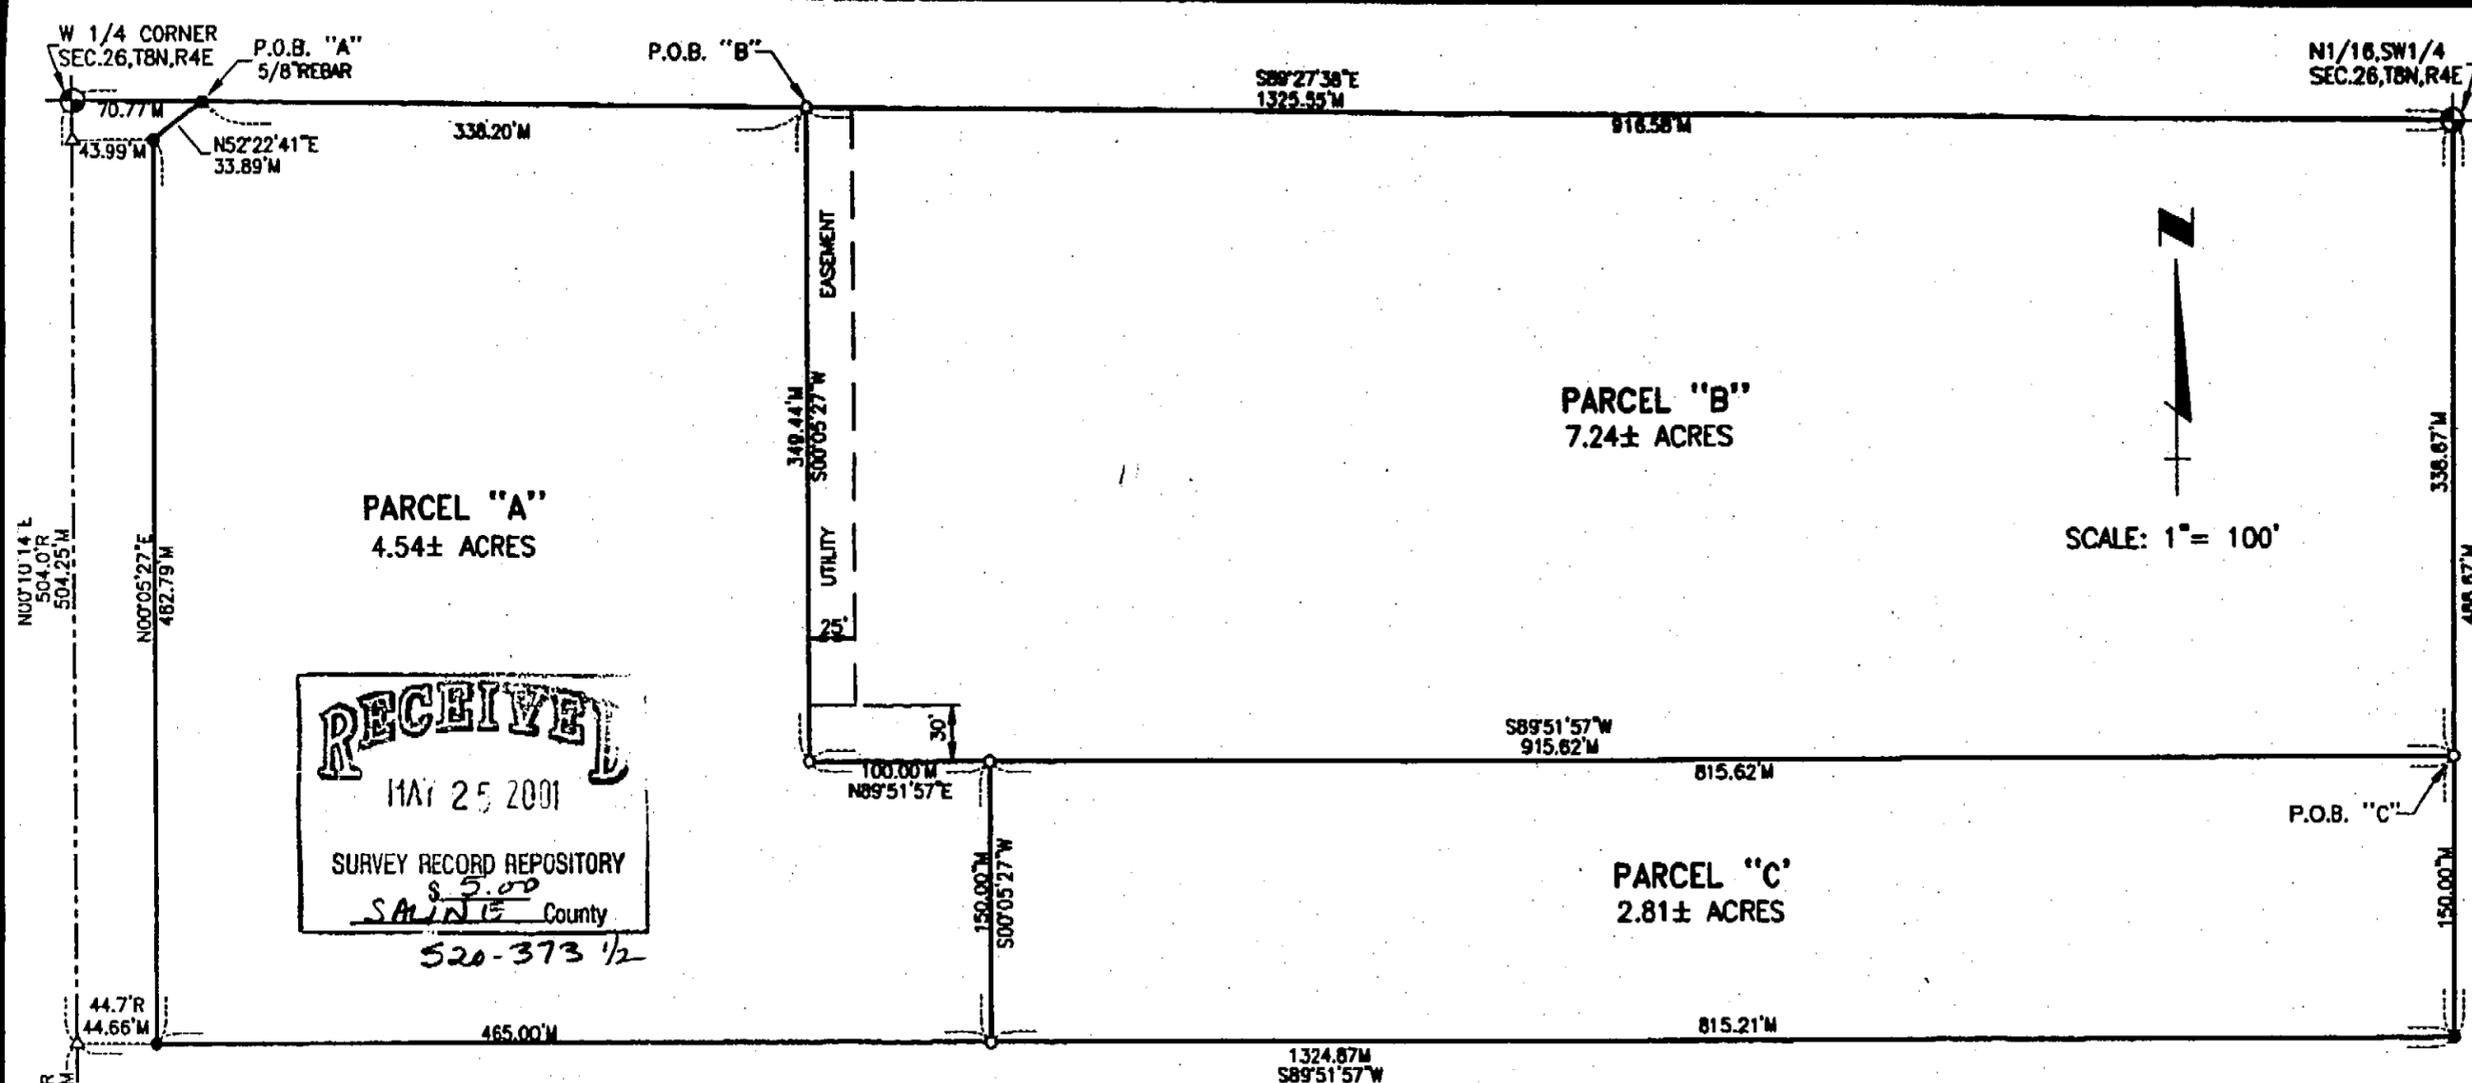

LEGEND

- ⊙ Corners Found
- Corners Found (1" Pipe)
- Corners Set (5/8" Rebar)
- △ Temporary Point
- R Record Distance
- M Measured Distance

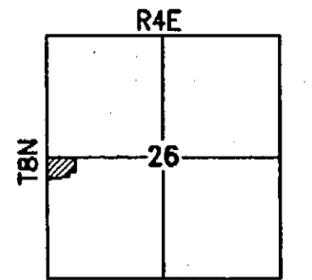

SITUATION SKETCH

LEGAL DESCRIPTIONS

PARCEL "A"

Benne's Addition to the City of Crete and part of the NW $\frac{1}{4}$ of the SW $\frac{1}{4}$, all located in Section 26, T8N, R4E of the 6th P.M., Saline County, Nebraska, described as follows:

Commencing at the NW Corner of said NW $\frac{1}{4}$ SW $\frac{1}{4}$; thence S89°27'38"E (Assumed Bearing) on the north line of said NW $\frac{1}{4}$ SW $\frac{1}{4}$, 70.77 feet to the point of beginning, said point being on the southerly R.O.W. line of State Hwy. #33; thence continuing S89°27'38"E on the north line of said NW $\frac{1}{4}$ SW $\frac{1}{4}$, 338.20 feet; thence S00°05'27"W, 349.44 feet; thence N89°51'57"E, 100.00 feet; thence S00°05'27"W, 150.00 feet to the north line of Sack's Addition to the City of Crete, Saline County, Nebraska; thence S89°51'57"W on the north line of said Sack's Addition, 465.00 feet to a point 44.7 feet east of the west line of said NW $\frac{1}{4}$ SW $\frac{1}{4}$; thence N00°05'27"E, 482.79 feet; thence N52°22'41"E, 33.89 feet to the point of beginning. Containing 4.54 acres more or less.

PARCEL "B"

Part of the NW $\frac{1}{4}$ of the SW $\frac{1}{4}$ of Section 26, T8N, R4E of the 6th P.M., City of Crete, Saline County, Nebraska, described as follows:

Commencing at the NW Corner of said NW $\frac{1}{4}$ SW $\frac{1}{4}$; thence S89°27'38"E (Assumed Bearing) on the north line of said NW $\frac{1}{4}$ SW $\frac{1}{4}$, 408.97 feet to the point of beginning; thence continuing S89°27'38"E on the north line of said NW $\frac{1}{4}$ SW $\frac{1}{4}$, 916.58 feet to the NE Corner of said NW $\frac{1}{4}$ SW $\frac{1}{4}$; thence S00°14'57"W on the east line of said NW $\frac{1}{4}$ SW $\frac{1}{4}$, 338.67 feet; thence S89°51'57"W on a line 150.0 feet north of and parallel with the north line of Sack's Addition to the City of Crete, Saline County, Nebraska, 915.62 feet; thence N00°05'27"E, 349.44 feet to the point of beginning. Containing 7.24 acres more or less.

PARCEL "C"

Part of the NW $\frac{1}{4}$ of the SW $\frac{1}{4}$ of Section 26, T8N, R4E of the 6th P.M., City of Crete, Saline County, Nebraska, described as follows:

Commencing at the NE Corner of said NW $\frac{1}{4}$ SW $\frac{1}{4}$; thence S00°14'57"W (Assumed Bearing) on the east line of said NW $\frac{1}{4}$ SW $\frac{1}{4}$, 338.67 feet to the point of beginning; thence continuing S00°14'57"W on the east line of said NW $\frac{1}{4}$ SW $\frac{1}{4}$, 150.00 feet to the north line of Sack's Addition to the City of Crete, Saline County, Nebraska; thence S89°51'57"W on the north line of said Sack's Addition, 815.21 feet; thence N00°05'27"E, 150.00 feet; thence N89°51'57"E on a line 150.0 feet north of and parallel with the north line of said Sack's Addition, 815.62 feet to the point of beginning. Containing 2.81 acres more or less.

SURVEYOR'S CERTIFICATE

I, Leslie J. Siedschlag, a Registered Land Surveyor in the State of Nebraska, hereby certify that this survey was made under my direct supervision on January 10, 2001 and that all dimensions shown are in feet and decimals of a foot and correct to the best of my knowledge and belief.

Leslie J. Siedschlag
 Leslie J. Siedschlag, Nebraska L.S. No. 469



FIELD BOOK CERT 15 PAGE 65
 DRAWN by: Dick 2-20-01

SHEET 1 OF 1
 OVER