


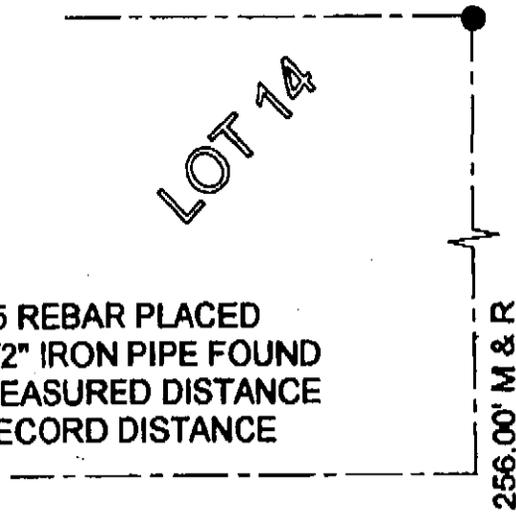


LEGEND

- = #5 REBAR PLACED
- = 1/2" IRON PIPE FOUND
- M = MEASURED DISTANCE
- R = RECORD DISTANCE



WEST "L" STREET


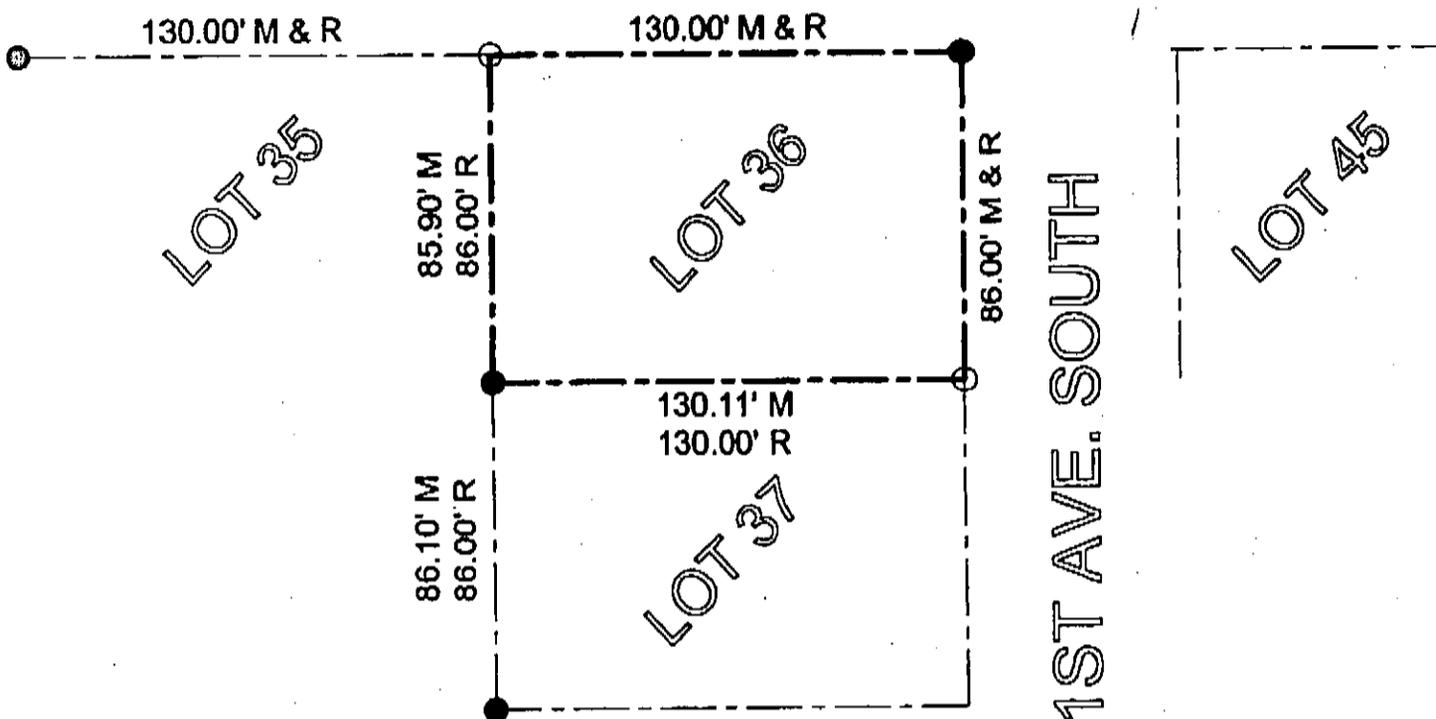


LEGAL DESCRIPTION

Lot Thirty Six (36), Aurora State West Subdivision, an addition to the City of Aurora, Hamilton County, Nebraska.

SURVEYORS CERTIFICATE

I hereby certify that on March 17, 2001 I completed an accurate survey of the above described property as shown on the accompanying plat. All dimensions are in feet and are accurate to the best of my knowledge and belief.

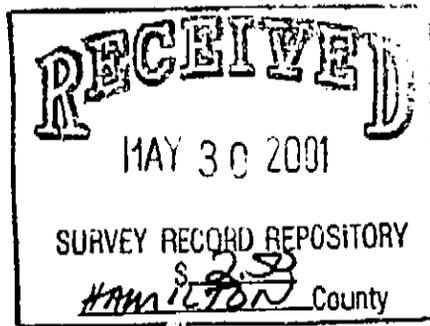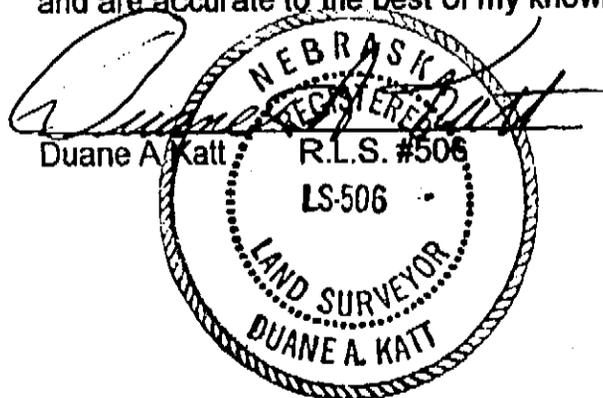

<p>TITLE PROPERTY SURVEY</p>	<p>DRAWN BY: D.A.K. CHECKED BY: K.S.</p>	<p>KATT SURVEYING 1008 S "F" ROAD, AURORA, NE. 68818 PHONE: 402-886-2229</p>
<p>DESCRIPTION LOT 36, AURORA STATE WEST SUBDIVISION TO THE CITY OF AURORA, HAMILTON COUNTY, NEBRASKA</p>	<p>SCALE: 1" = 60' DATE: 03/20/2001 PROJ. NO: 01-LS-16</p>	