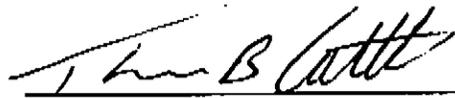


Survey in Block 32 Calvert Addition Auburn, Nemaha County, NE

LAND SURVEYOR'S CERTIFICATE


I HEREBY CERTIFY THAT THIS PLAT, MAP, SURVEY, OR REPORT WAS MADE BY ME OR UNDER MY DIRECT PERSONAL SUPERVISION AND THAT I AM A DULY REGISTERED LAND SURVEYOR UNDER THE LAWS OF THE STATE OF NEBRASKA.

DATE: Mar 16, 2001


THOMAS B. CATLETT LS - 502



Legal Description: The West 40 feet of Lot 2, and Lots 3 and 4, Block 32, Calvert Addition, to the City of Auburn, Nemaha County, Nebraska. As filed and recorded in the Nemaha County records, subject to easements and restrictions of record.

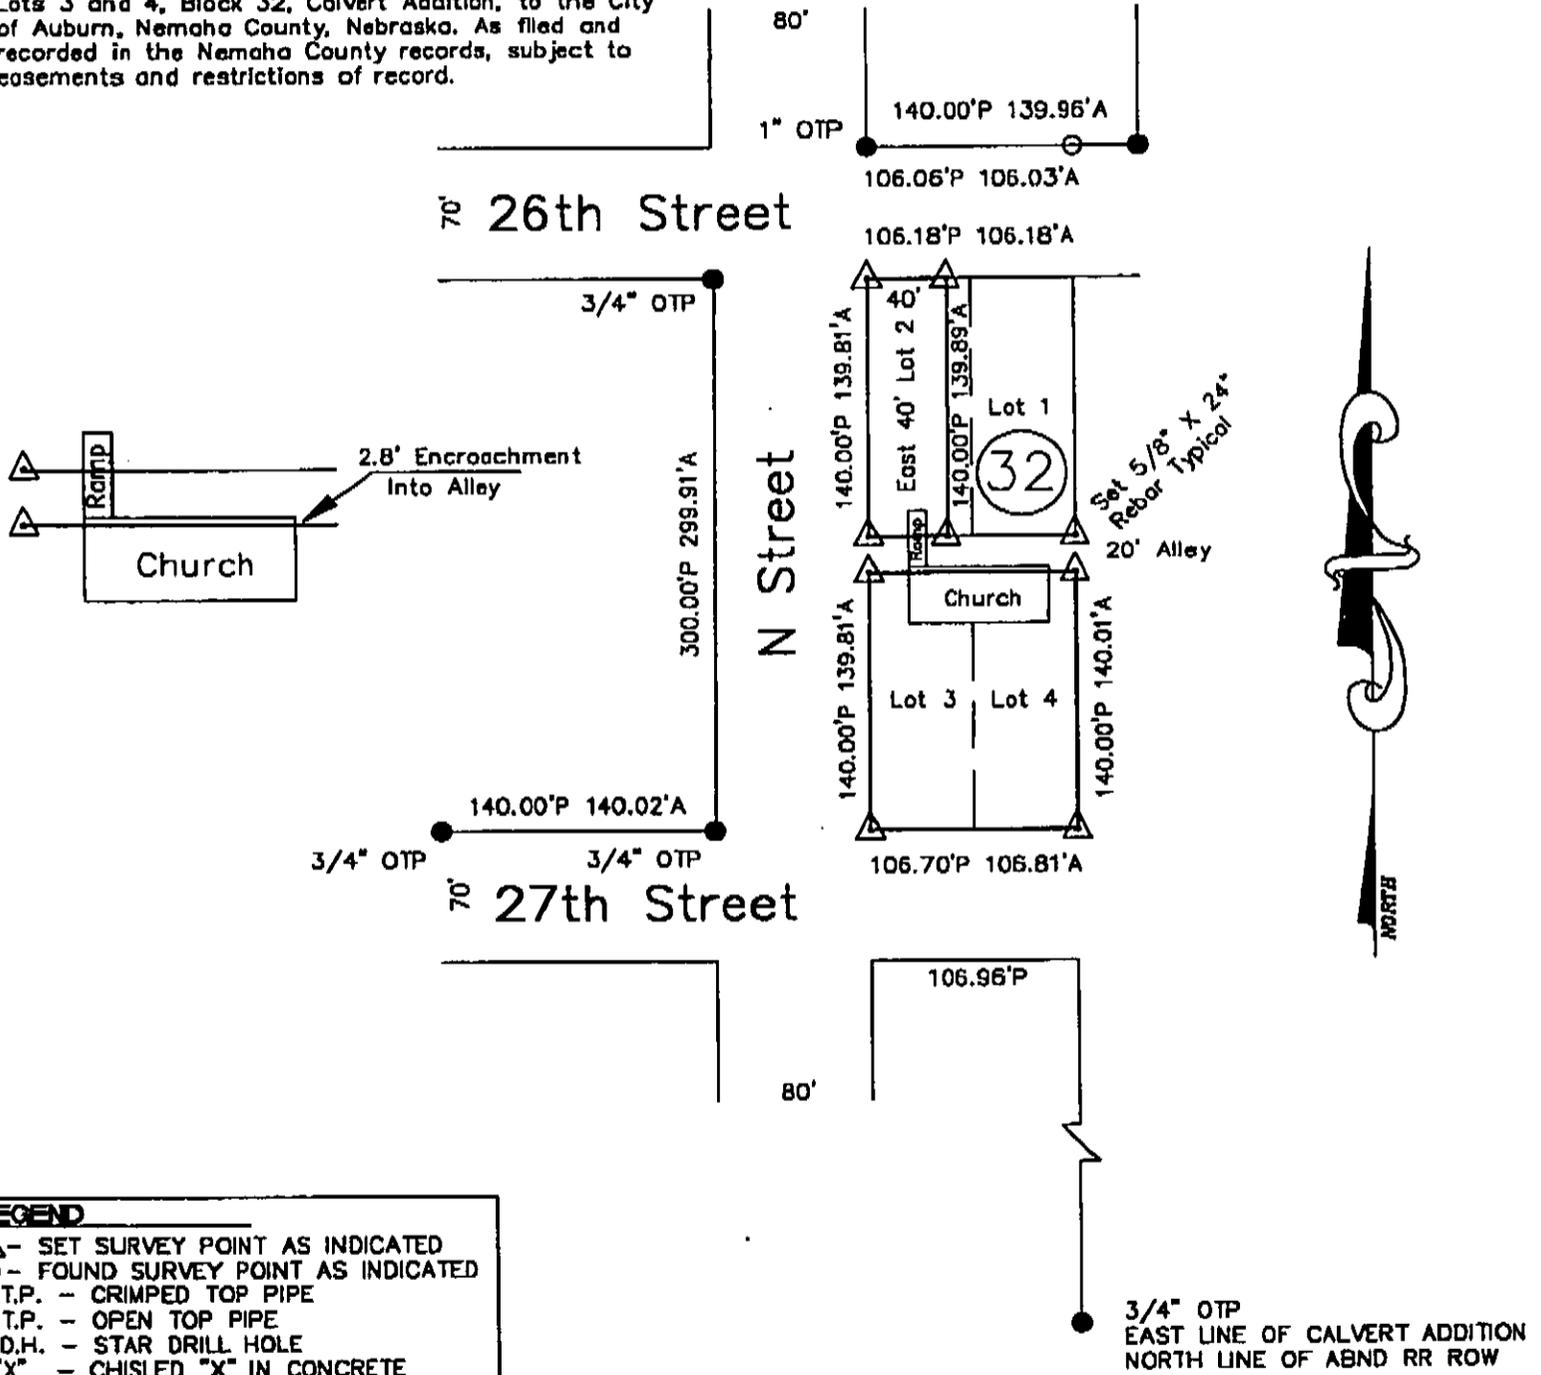

- LEGEND**
- △ - SET SURVEY POINT AS INDICATED
 - - FOUND SURVEY POINT AS INDICATED
 - C.T.P. - CRIMPED TOP PIPE
 - O.T.P. - OPEN TOP PIPE
 - S.D.H. - STAR DRILL HOLE
 - "X" - CHISELED "X" IN CONCRETE
 - P - PLAT DISTANCE
 - A - ACTUAL DISTANCE
 - R - RECORDED DISTANCE
 - C - CALCULATED DISTANCE

Catlett Surveying Phone 402-274-3706
 1311 19th Street Suite 101 Fax 402-274-4828
 Auburn, Nebraska 68305

JOB NAME: First Baptist Church	DRAWN BY: TC	CHECKED BY: JA
LOCATION: Block 32, Calvert Addition	SCALE: 1" = 100'	
	DATE: Mar 15, 2001	
	JOB NUMBER	SHEET
DESCRIPTION: Auburn, Nebraska	01018	1 of 1 △

