


Survey Plat

Lots 15, 16 and 17, Block 5, Original Townsite Johnstown, Nebraska




Scale 1" = 100'
W06270 UGPS-043

- Corner Found
- Corner Set
5/8" x 24" rebar w/ Cap

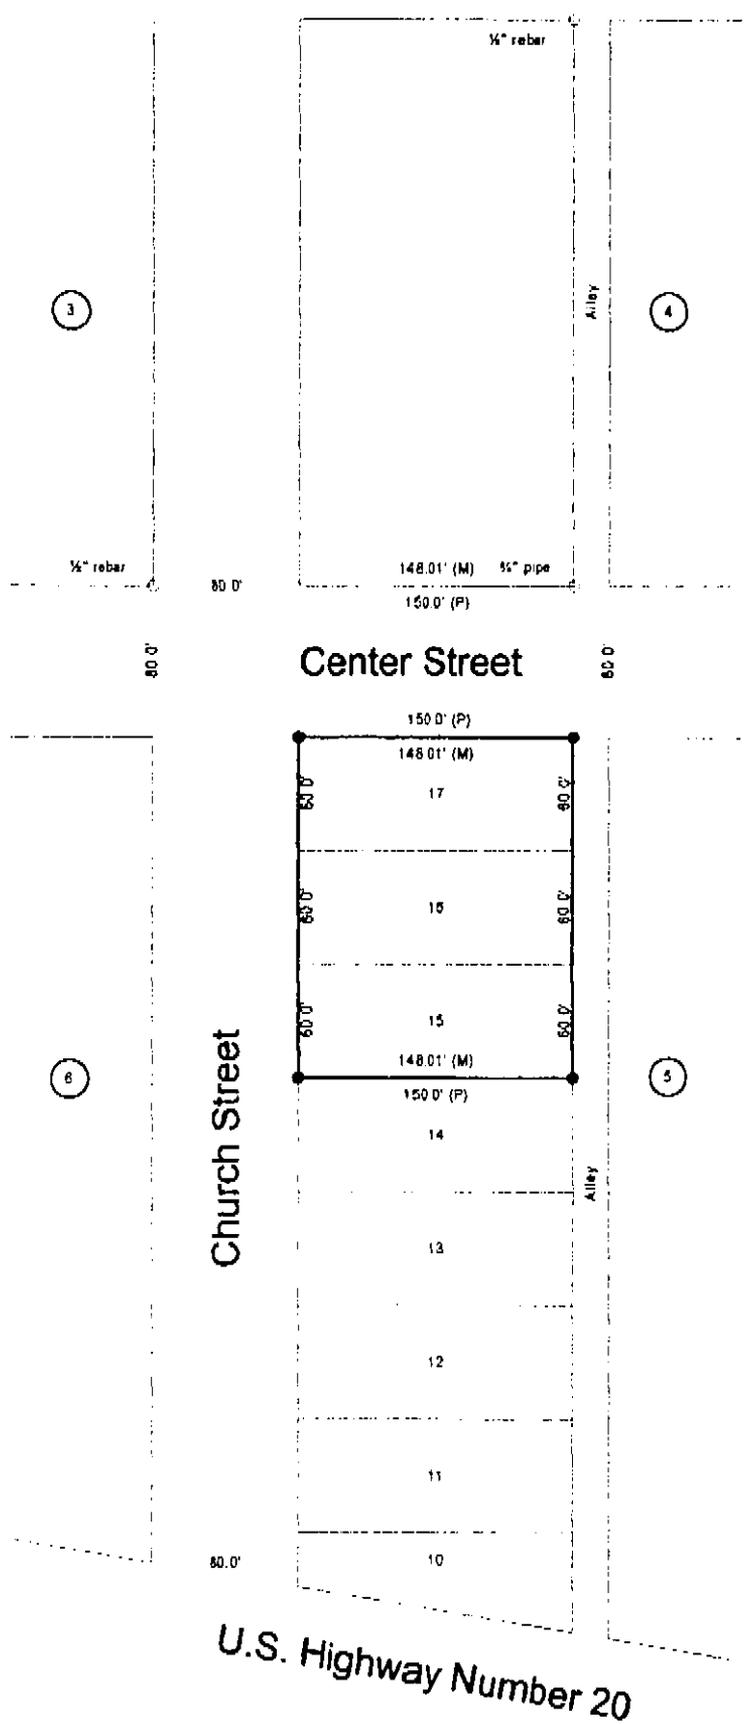

U.S. Highway Number 20

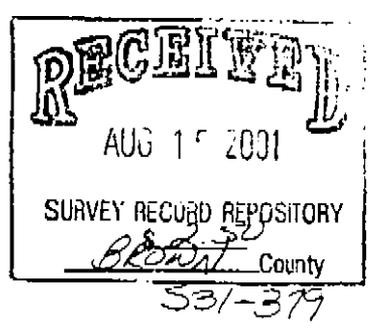

LEGAL DESCRIPTION

Lots 15, 16 and 17, Block 5, Original Townsite, Johnstown, Nebraska.

SURVEYOR'S CERTIFICATION

I, Donald L. Pettigrew, hereby certify that I am a licensed land surveyor in the state of Nebraska; that the survey shown hereon was made by me or under my direction; that the survey is true and complete as shown; and that all stake, monuments and marks set, together with those found are of the character and occupy the positions shown and are sufficient to enable the survey to be retraced.

DATED: June 27, 2001

