

This survey was made at the request of
Mitch Kasper - 106 Esplanade - Bellwood, Nebraska.

This is a Corrective Survey of the Plat dated 7/29/2000.




Southeast Corner Lot 20, Block 16
Original Town of Bellwood, Nebraska.
This is a Calculated Position as a
reference point for the Deeded Description.

Calculated Position as shown by Bruce L. Gilmore
R.L.S. #96, on July 13, 1992, and
E. Gerald Erickson R.L.S. 107, in November of 1981.


Note: Basis for Bearings is an
assumed Bearing of N 0°00'00" E,
on the West right-of-way Line of
Broadway Street.

SCALE 1"=100'

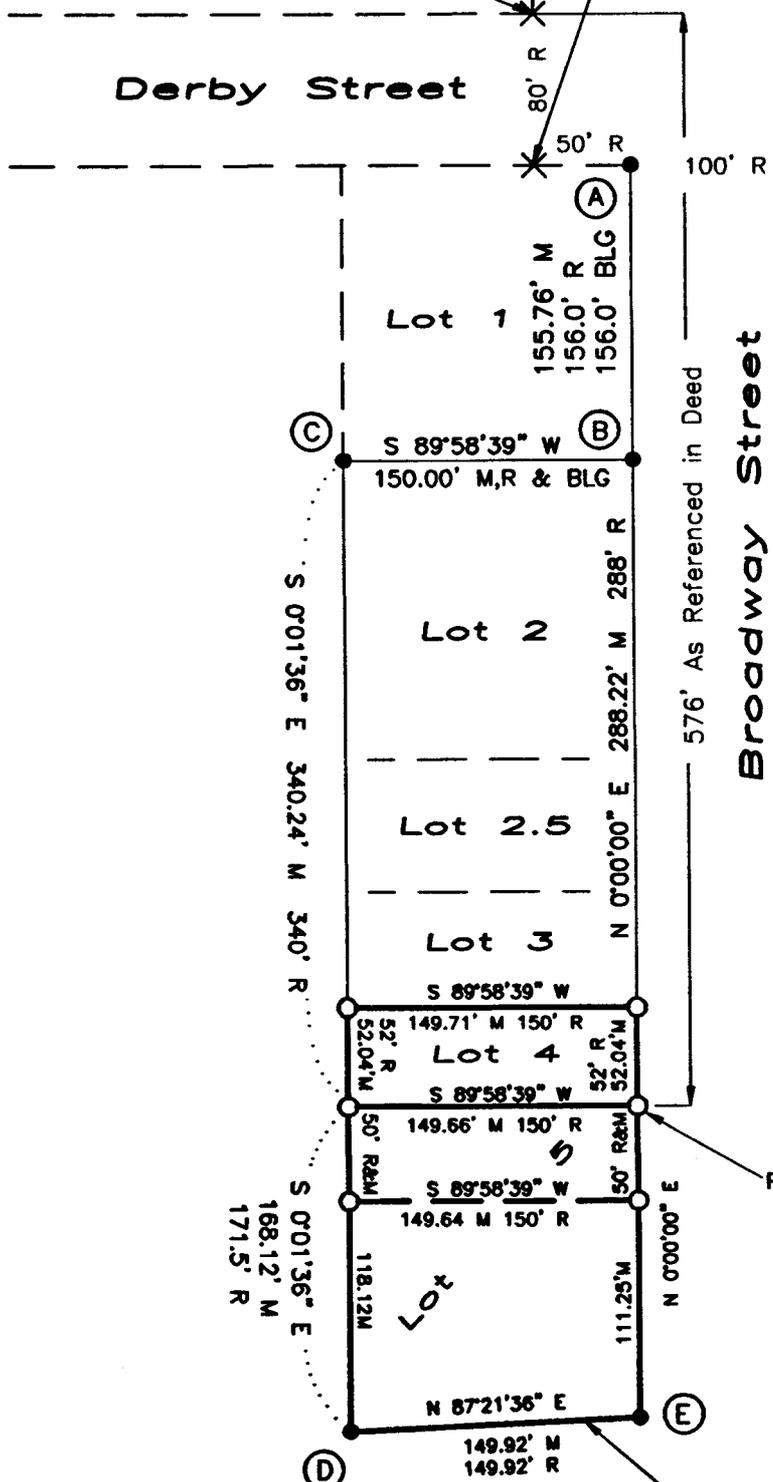

-LEGEND-

- Found Monument (see Page 2 of 2)
- 1" x 24" Pipe set on this Survey.
- X Computed Position
- M Measured Distance (this survey)
- R Recorded Distance
- C Calculated Distance
- BLG Bruce L. Gilmore R.L.S. #96 July 13, 1992.

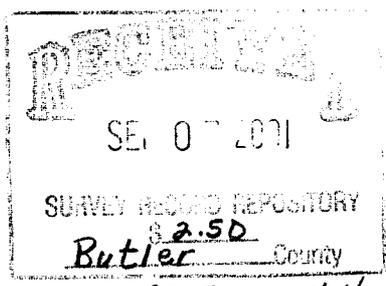

North right-of-way line
Nebraska State Highway No. 64