


OCT 18, 2001 * 14:27:07 G:\Projects\150\150-LS-012-01.dwg

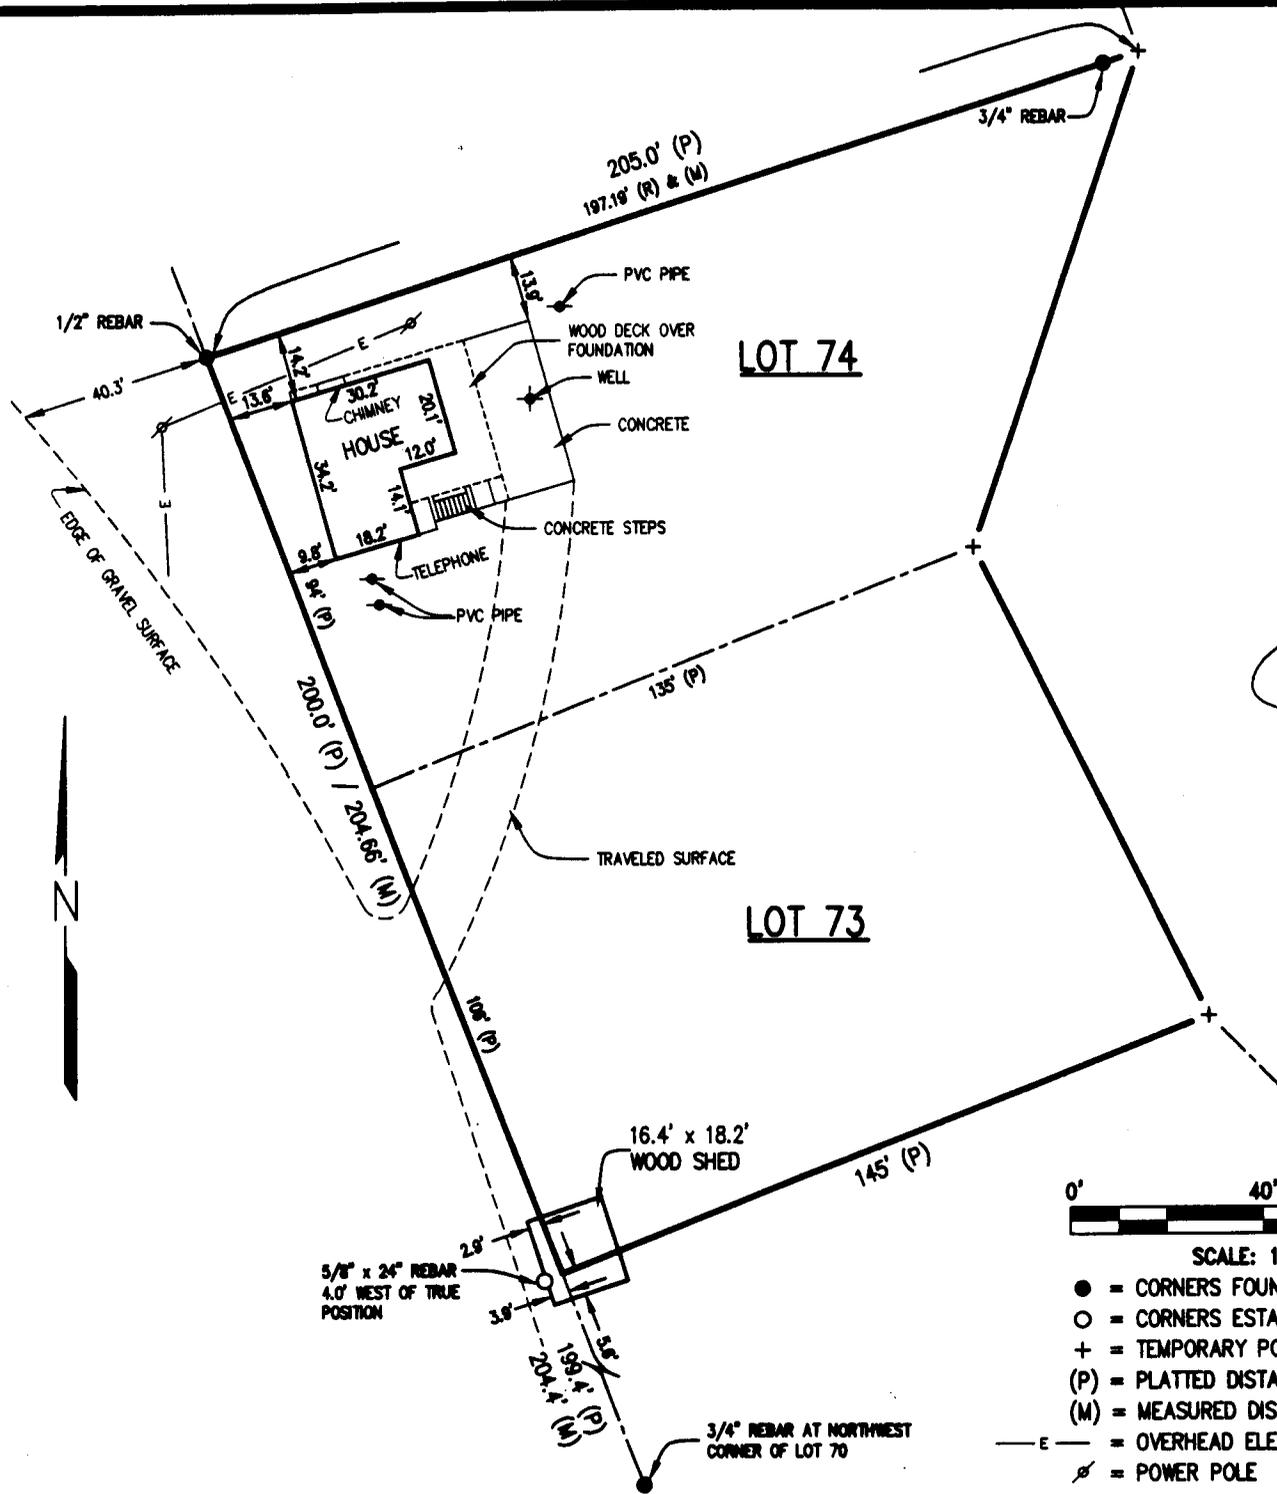



LEGAL DESCRIPTION

Lots Seventy-three (73) and Seventy-four (74), K-1 Cabin Area, Keith County, Nebraska.

SURVEYOR'S CERTIFICATE

I, Ronald G. Ridgway, Nebraska Registered Land Surveyor No. 568, do hereby certify that the survey on the above referenced Legal Description, was performed under my direct supervision using known and recorded monuments. All information shown on the above plat is accurate and correct to the best of my knowledge and belief.

Ronald G. Ridgway (S E A L)
 Ronald G. Ridgway
 Nebr. Reg. L.S. No. 568

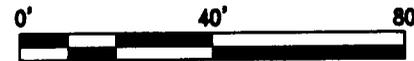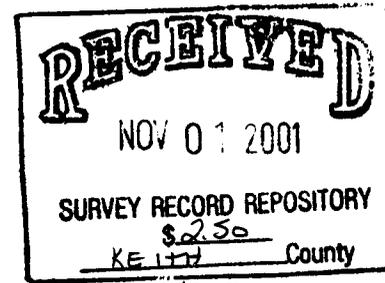

SCALE: 1"=40'

- = CORNERS FOUND
- = CORNERS ESTABLISHED
- + = TEMPORARY POINTS
- (P) = PLATTED DISTANCES
- (M) = MEASURED DISTANCES
- E — = OVERHEAD ELECTRIC LINE
- ⚡ = POWER POLE

| | | |
|---|-----------------|-------------------|
| MA Miller & Associates | PARTY CHIEF: | SURVEY COMPLETED: |
| | TRENTON D. SNOW | OCTOBER 15, 2001 |
| | DRAWN BY: | REVISIONS |
| | BYRON D. MAXSON | DATE & REASON |
| 1111 CENTRAL AVENUE KEARNEY, NE 68847-6833 Tel: 308-234-6456 Fax: 308-234-1146 | | |