



A SURVEY PLAT OF LOT 98, K-1 PLAT AREA, SECTION 9, T.14 N., R.38 W. OF THE 6th P.M., KEITH COUNTY, NEBRASKA

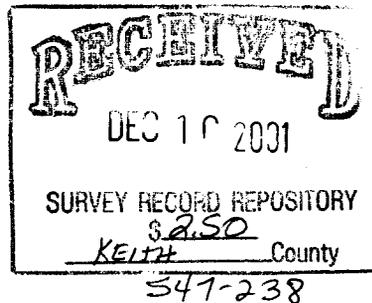

SCALE: 1" = 60'

- LEGEND**
- FOUND CORNER
 - SET 1/2" REBAR W/ PLASTIC CAP STAMPED RLS 554
 - P- PLATTED DISTANCE
 - A- ACTUAL DISTANCE

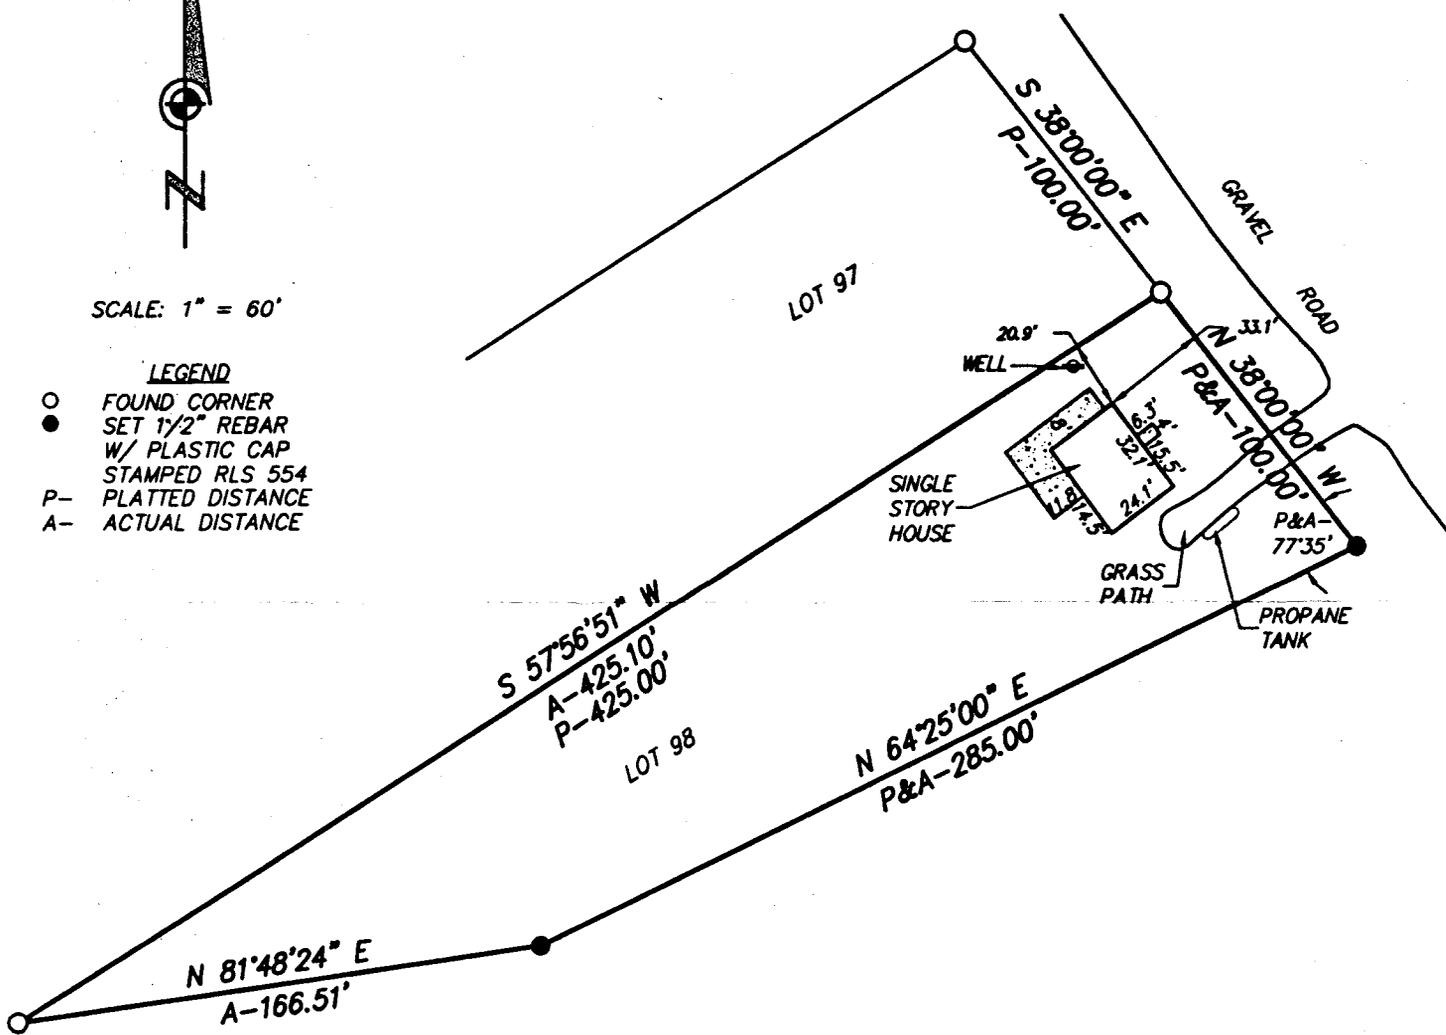

SURVEYOR'S CERTIFICATE

I do hereby certify that, under my personal supervision, this plat was prepared from an actual survey completed this 12th day of October, 2001, and is correct to the best of my knowledge.


 Ryan E. Dickinson, Registered Land Surveyor
 Nebraska Reg. No. 554

TAGGE
ENGINEERING
CONSULTANTS, INC.
 112 WEST 11TH AVENUE, HOLGEBE, NEBRASKA 68944
 PHONE (308) 995-6677 FAX: (308) 995-6164