



Survey Record Lot 14, Block 10 Original Town Johnson, Nebraska

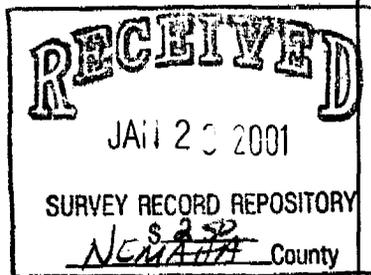

3rd Street

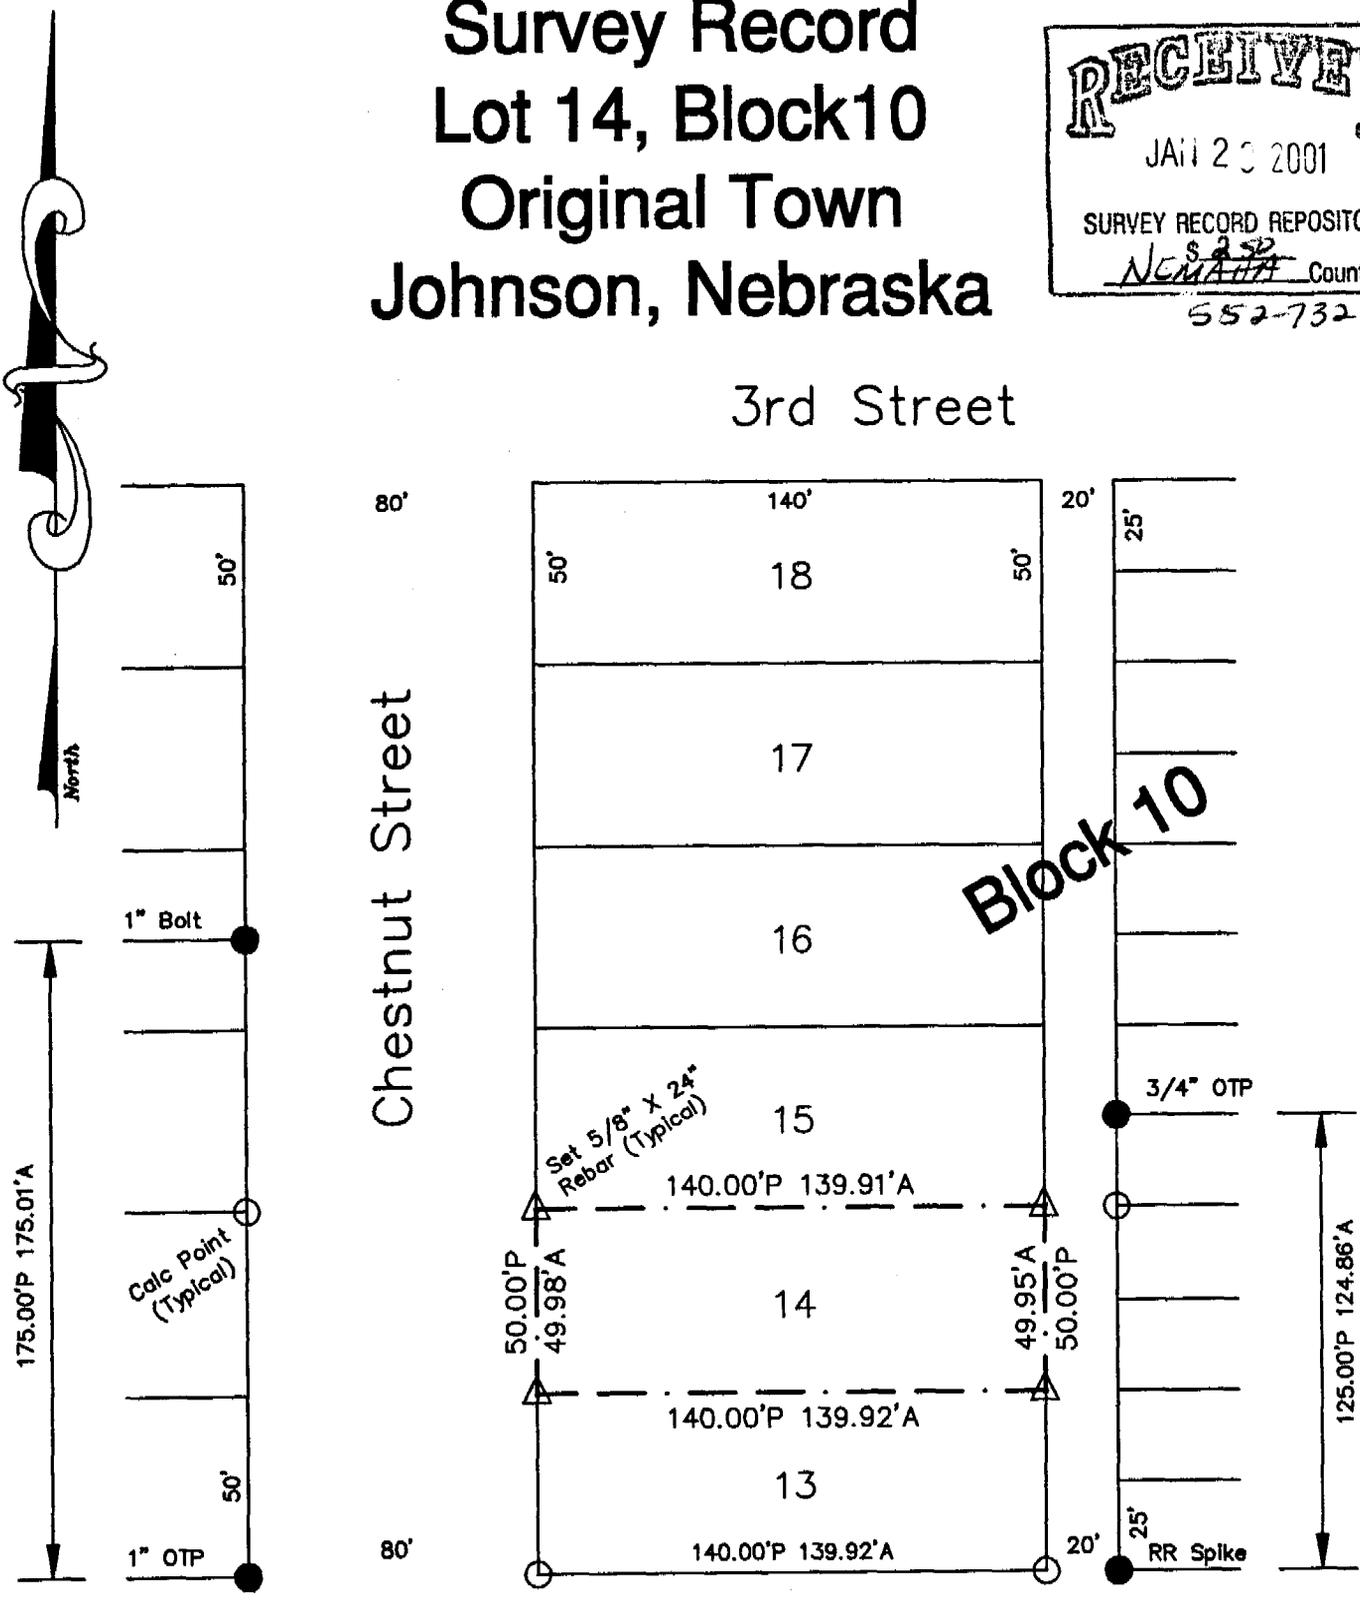


LAND SURVEYOR'S CERTIFICATE

THIS IS TO CERTIFY THAT THIS SURVEY WAS DONE BY THE UNDERSIGNED, THAT THE SURVEY WAS DONE ON THE GROUND IN ACCORDANCE WITH THE MOST RECENT MINIMUM STANDARDS FOR PROPERTY BOUNDARY SURVEYS, AS SET FORTH BY THE NEBRASKA STATE BOARD OF EXAMINERS FOR REGISTERED LAND SURVEYORS AND THAT THE ACCURACY SPECIFICATION AND POSITION TOLERANCE ARE IN ACCORDANCE WITH RURAL AREA SURVEYS.

DATE: Jan 2 2002

Thomas B. Catlett
THOMAS B. CATLETT

LS - 502

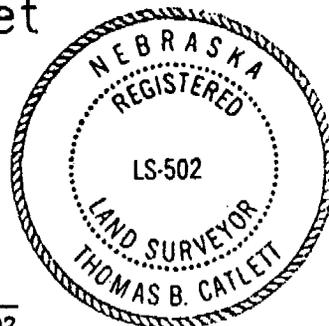

Catlett Surveying
1311 19th Street Suite 101
Auburn, Nebraska 68305

Phone 402-274-3706

Fax 402-274-3706

JOB NAME: Rod Buss
LOCATION: Lot 14, Block 10

DRAWN BY: TC CHECKED BY: JA

SCALE: 1" = 50'

DATE: Jan 2, 2002

JOB NUMBER SHEET

DESCRIPTION: Johnson, NE

02001

1 of 1



LEGEND

- △ - SET SURVEY POINT AS INDICATED
- - FOUND SURVEY POINT AS INDICATED
- C.T.P. - CRIMPED TOP PIPE
- O.T.P. - OPEN TOP PIPE
- S.D.H. - STAR DRILL HOLE
- "X" - CHISLED "X" IN CONCRETE
- P - PLAT DISTANCE
- A - ACTUAL DISTANCE
- R - RECORDED DISTANCE
- C - CALCULATED DISTANCE
- RAD - RADIUS OF CURVE