


# HAJEK SUBDIVISION

to the City of Schuyler, Colfax County, Nebraska

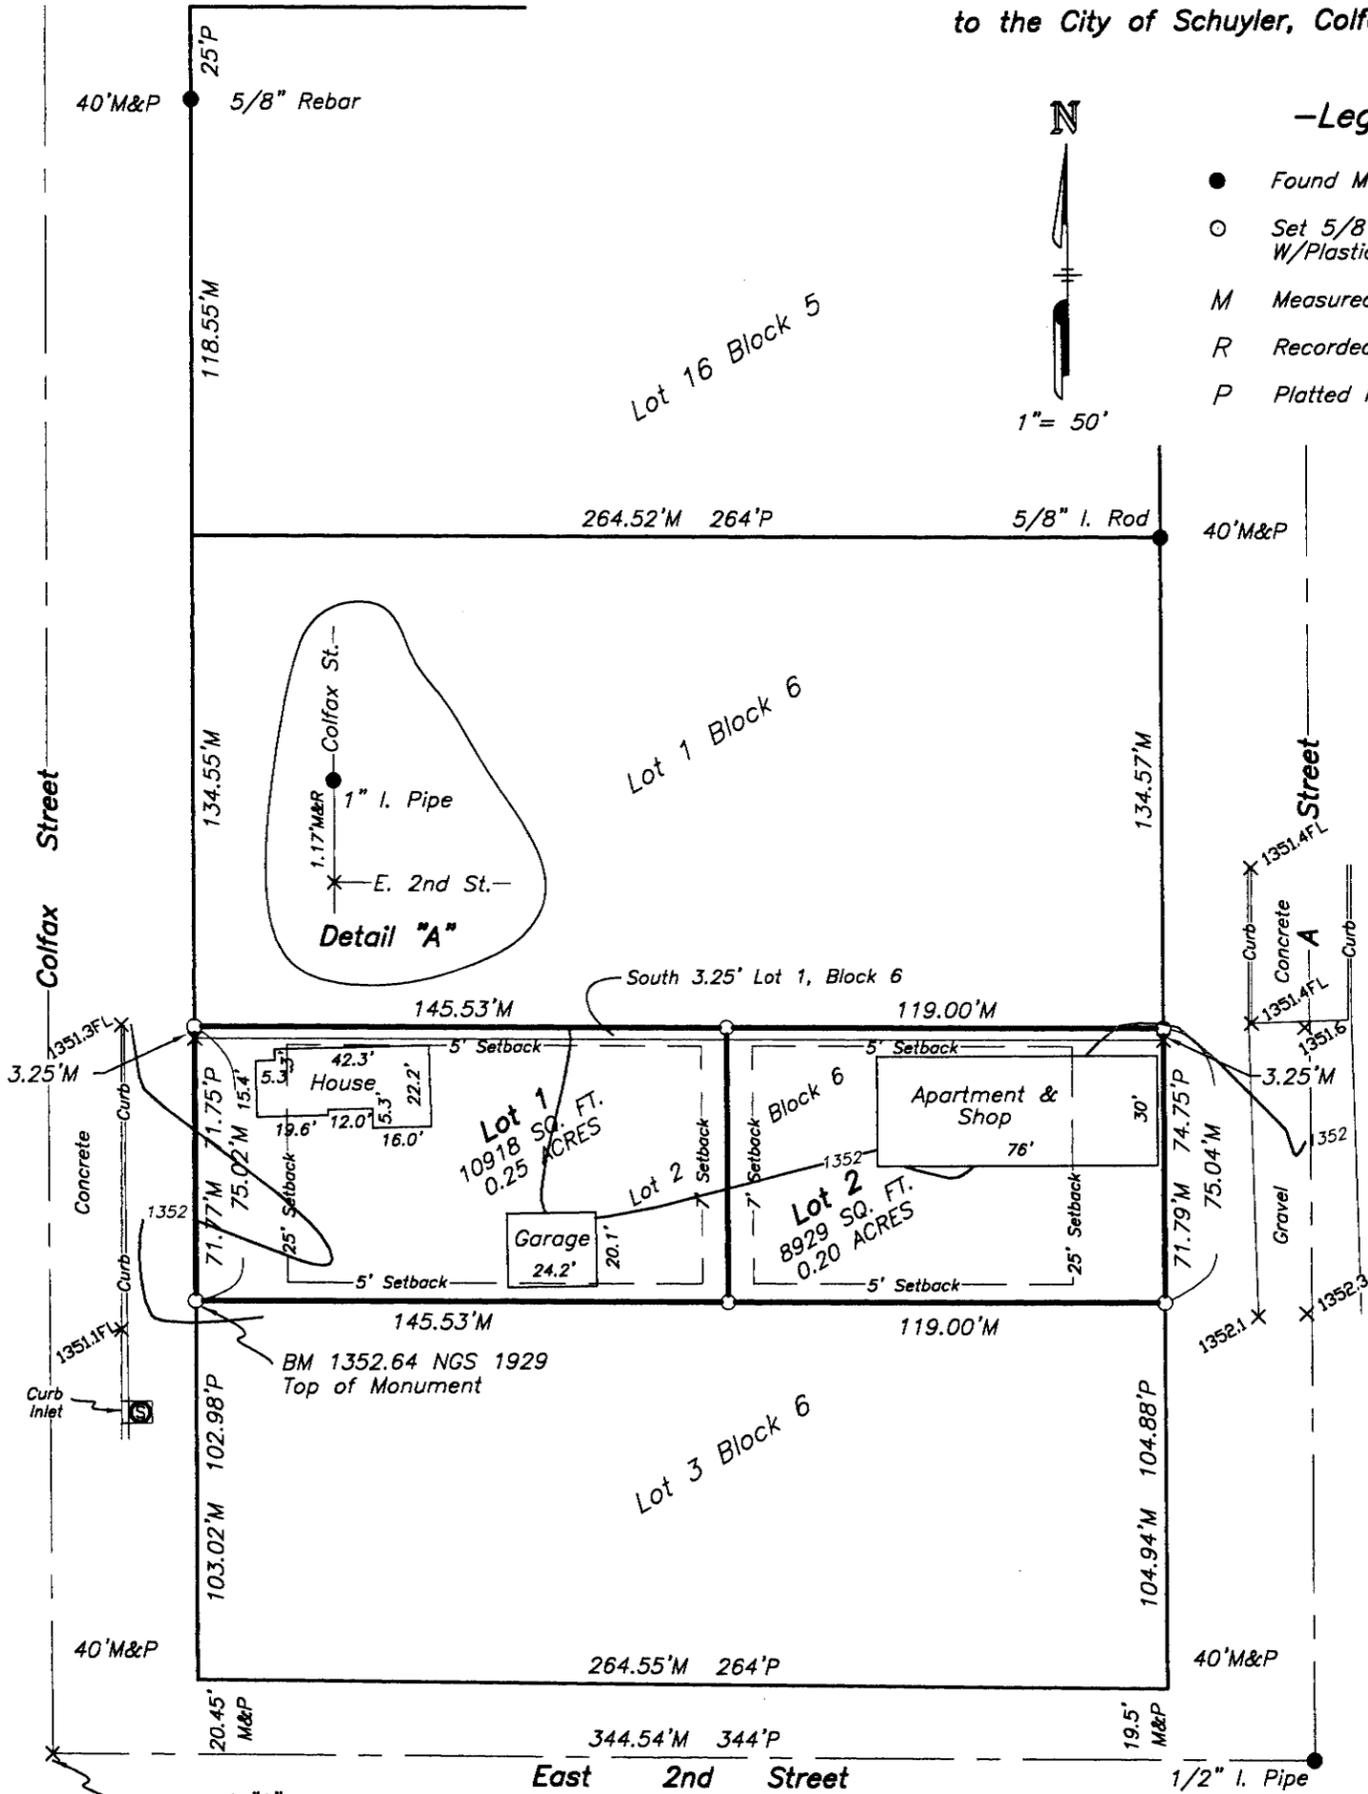


### -Legend-

- Found Monument
- Set 5/8" x 24" Rebar W/Plastic Survey Cap
- M Measured this Survey
- R Recorded Measurement
- P Platted Measurement

Zoned: R1

Developer: Gregory E. Hajek  
115 West 15th Street  
Schuyler, Nebraska

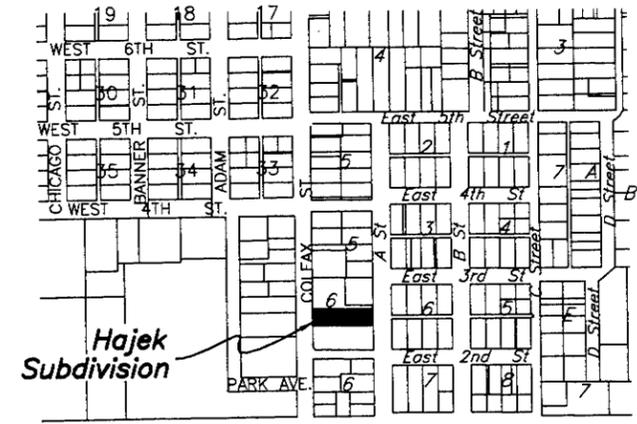

VICINITY SKETCH

**Description:**

Lot 2 and the South 3.25 ft. of Lot 1, in Block 6, Lincoln Addition to the City of Schuyler, Colfax County, Nebraska, containing 0.45 acres more or less.

**Surveyor's Statement:**

I, Thomas A. Tremel, a registered land surveyor in the State of Nebraska, hereby state that this subdivision was surveyed under my direct supervision and is correct to the best of my knowledge and belief.

*Thomas A. Tremel*  
Thomas A. Tremel, L.S. #455  
December 20, 2001

**Subdivision Dedication:**

I, Gregory E. Hajek, the owner of the described property, hereby dedicate this property as Hajek Subdivision on this \_\_\_\_ day of December, 2001

\_\_\_\_\_  
Gregory E. Hajek

State of Nebraska)  
County of Colfax)

On this \_\_\_\_ day of December, 2001 before me the undersigned, a Notary Public duly commissioned and qualified in and for said county and state, personally appeared Gregory E. Hajek, to me personally known to be the identical person who executed the foregoing instrument and acknowledged the signing thereof to be his voluntary act and deed.

\_\_\_\_\_  
Notary Public

**Planning Commission Approval:**

This Plat of Hajek Subdivision to the City of Schuyler, a Minor Subdivision is hereby approved by the City of Schuyler Planning Commission.

This \_\_\_\_ day of December, 2001

\_\_\_\_\_  
Chairman


\_\_\_\_\_  
Secretary

\_\_\_\_\_  
City Clerk

Minor Subdivision

Tax ID #1205330

<b>HAJEK SUBDIVISION</b>			
<b>LOT 2 &amp; PART OF LOT 1, BLOCK 6</b>			
<b>LINCOLN ADDITION, SCHUYLER, NE</b>			
TAT DRAWN	TA TREMEL SURVEYED	12/19/01 DATE	
			807 2nd Street - Columbus, NE 68601 Phone (402) 563-4589 - Fax (402) 563-3922

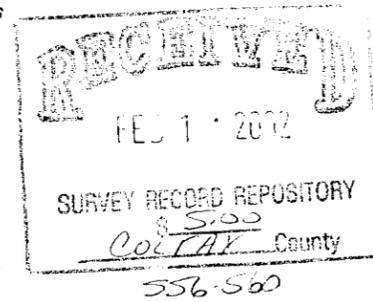

See Detail "A"