



SURVEY RECORD

PREPARED BY

GLS SURVEYING INC.

1618 SHAMROCK BLVD. YUTAN, NE 68073
OFFICE: (402) 625-2692 CELL: (402) 618-9133

LOTS 33 AND 34, ALTECH BUSINESS PARK, AS SURVEYED, PLATTED AND RECORDED IN DOUGLAS COUNTY, NEBRASKA.

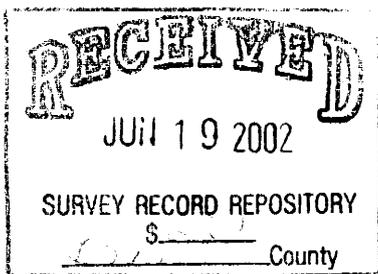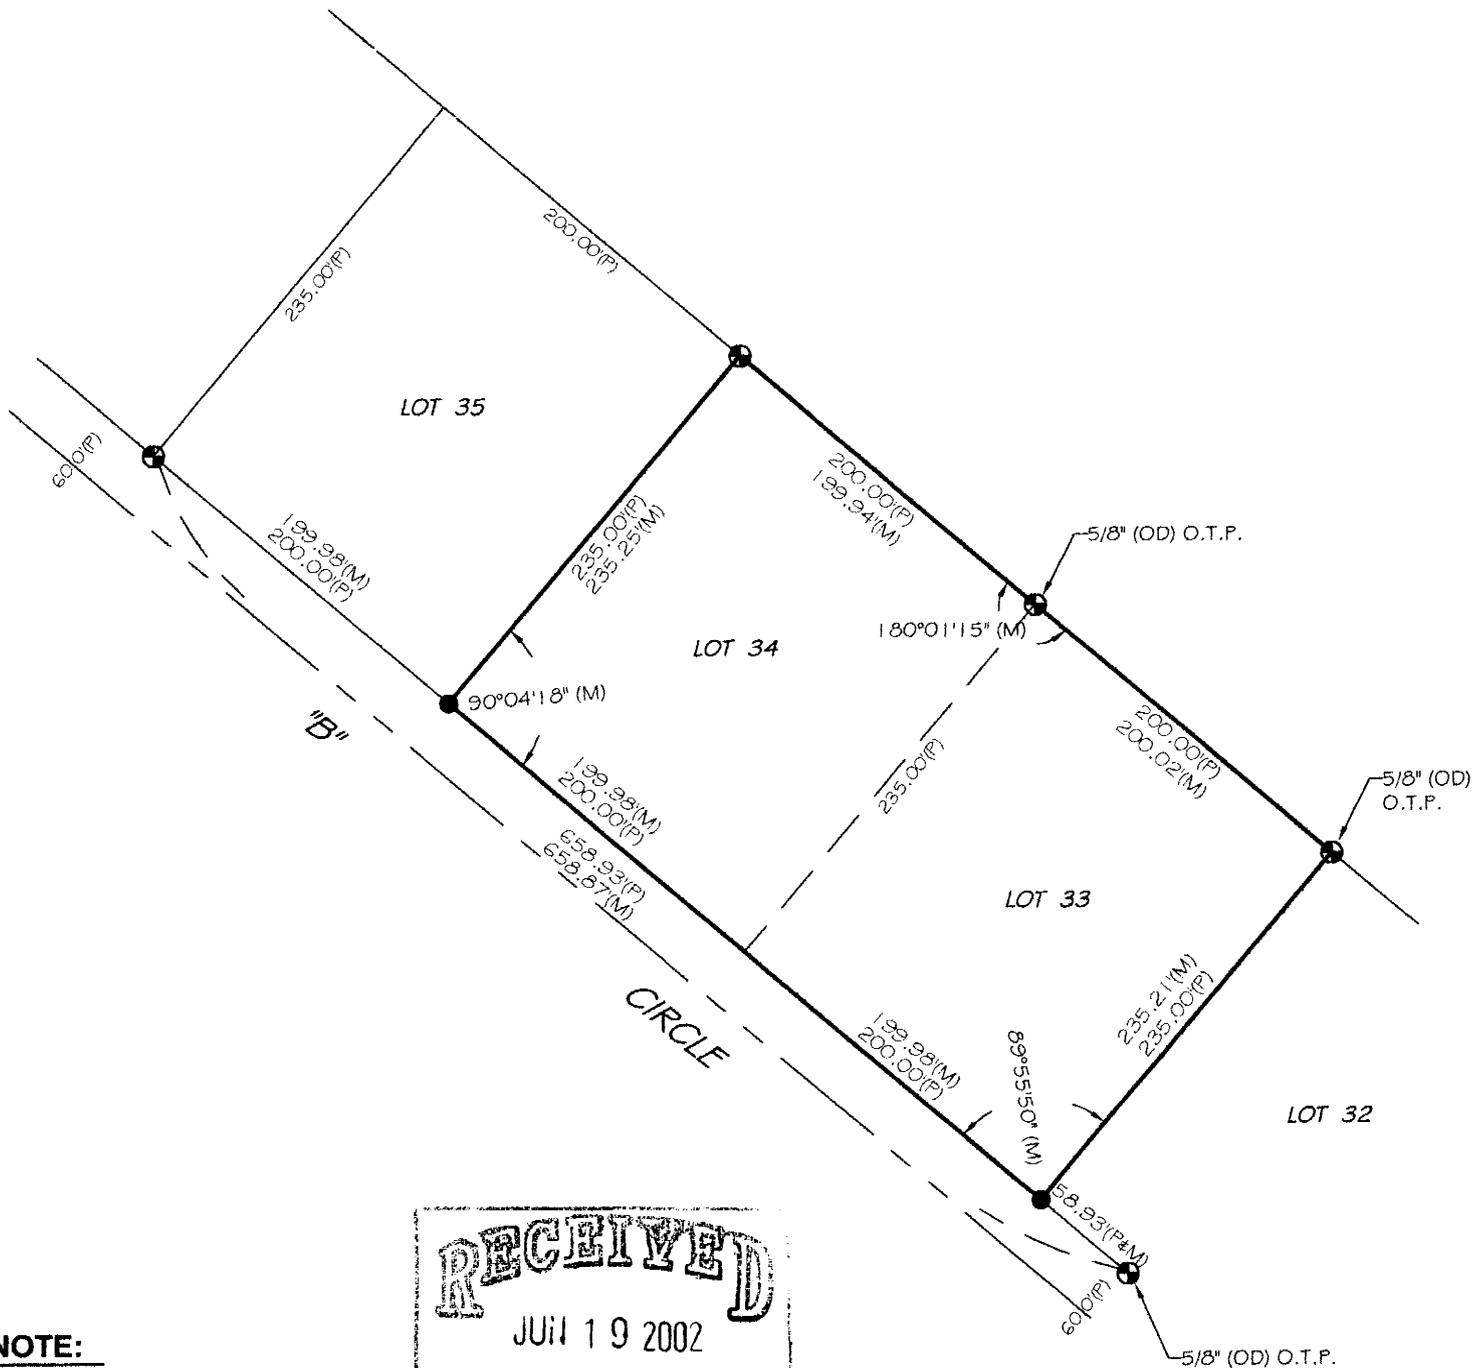

NOTE:

ALL BEARINGS ARE ASSUMED

LEGEND

- MONUMENT FOUND
(5/8" REBARS, UNLESS NOTED OTHERWISE)
- MONUMENT SET
(5/8" X 24" REBAR)
- TEMPORARY POINT
C.T.P. CRIMPED TOP PIPE
O.T.P. OPEN TOP PIPE
C COMPUTED DISTANCE
D DEEDED DISTANCE
M MEASURED DISTANCE
P PLATTED DISTANCE
R RECORDED DISTANCE

CLIENT: ALTECH CONSTRUCTION CO.
DATE: 05/02/02
SCALE: 1" = 100'
JOB NO: SU-573
FIELD BOOK: DOUGLAS CO. #3
SHEET: 1 OF 1

LEGAL DESCRIPTION:

LOTS 33 AND 34, ALTECH BUSINESS PARK, AS SURVEYED, PLATTED AND RECORDED IN DOUGLAS COUNTY, NEBRASKA.

SURVEYOR'S CERTIFICATE:

I HEREBY CERTIFY THAT THIS PLAT OF A SURVEY WAS MADE BY ME OR UNDER MY SUPERVISION AND IS TRUE AND ACCURATE TO THE BEST OF MY KNOWLEDGE, AND THAT I AM A DULY REGISTERED LAND SURVEYOR UNDER THE LAWS OF THE STATE OF NEBRASKA.

Gary L. Siedschlag
GARY L. SIEDSCHLAG L.S. 517

