




OFFICIAL SURVEY RECORD

LINCOLN OFFICE
1232 High Street, Suite 3
Lincoln, NE 68502
Phone: 1(402)441-5790
Fax: 1(402)441-5791


Survey of S. 15' of Lot 10 & Lot 9, Block 8,
Bowman's 2nd Addition, City of Raymond, NE 1/4

Section 6 T. 11 N. R. 6 E. of the 6th P.M.
Lancaster County, Nebraska

Date of Survey 6/28/02 Job No. 14741

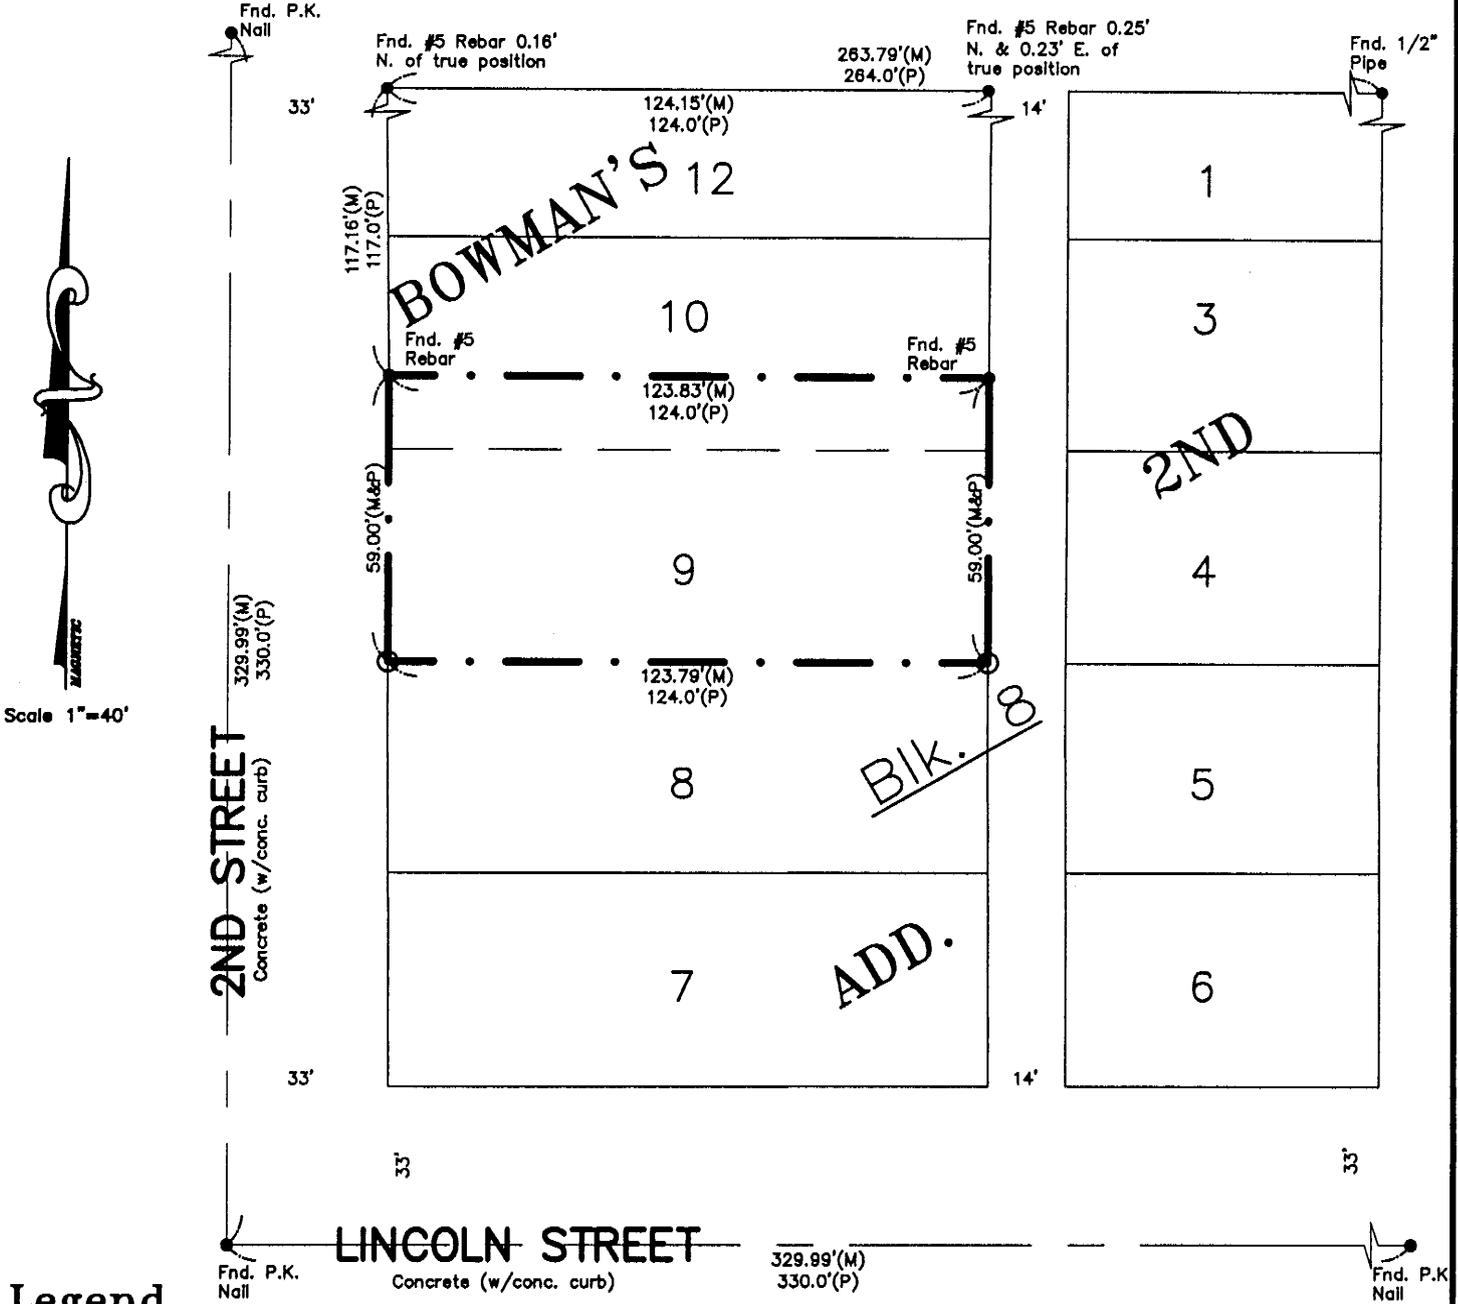


- Legend**
- = Cor. Fnd. as shown
 - = Cor. Set 3/4" Square Iron
 - (M) = Meas. Dist.
 - (P) = Plat Dist.
 - (D) = Deed Dist.
 - (R) = Record Dist.

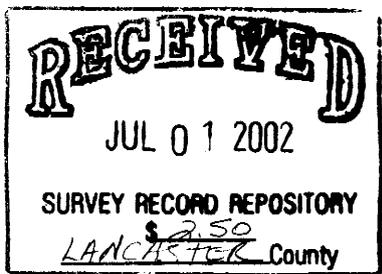

Surveyor's Certificate

I, Jayme M. Malone, a Professional Registered Land Surveyor under the laws of the State of Nebraska, certify the above survey was executed by me, on the date shown. Permanent monument corners as described in the survey drawing were placed at all missing or remonumented corners. Distances shown are measured in feet and decimals of a foot.

Signed this 28th day of June, 2002.

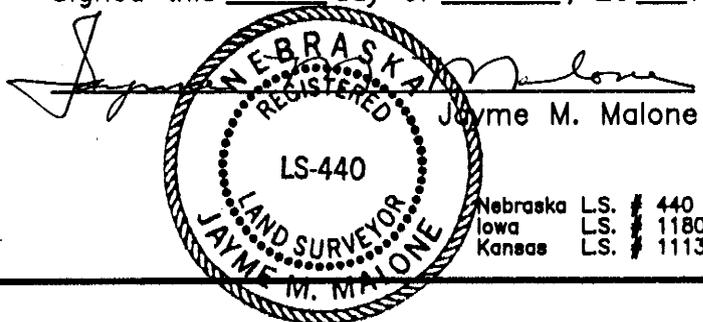

Nebraska LS. # 440
Iowa LS. # 11807
Kansas LS. # 1113