

To The Office of
County Surveyor and Engineer


SARPY COUNTY

LAND SURVEYOR'S CERTIFICATE

I hereby certify that this plat, map, survey or report was made by me or under my direct personal supervision and that I am a duly Registered Land Surveyor under the laws of the State of Nebraska.

Legal Description LOT 12B, FITZGERALD SUBDIVISION AS SURVEYED, PLATTED, AND RECORDED IN SARPY COUNTY, NEBRASKA

FIELD NOTES: FOUND ALL PINS, MEASURED DISTANCE BETWEEN PINS WITH RESULTANT DISTANCES AS SHOWN

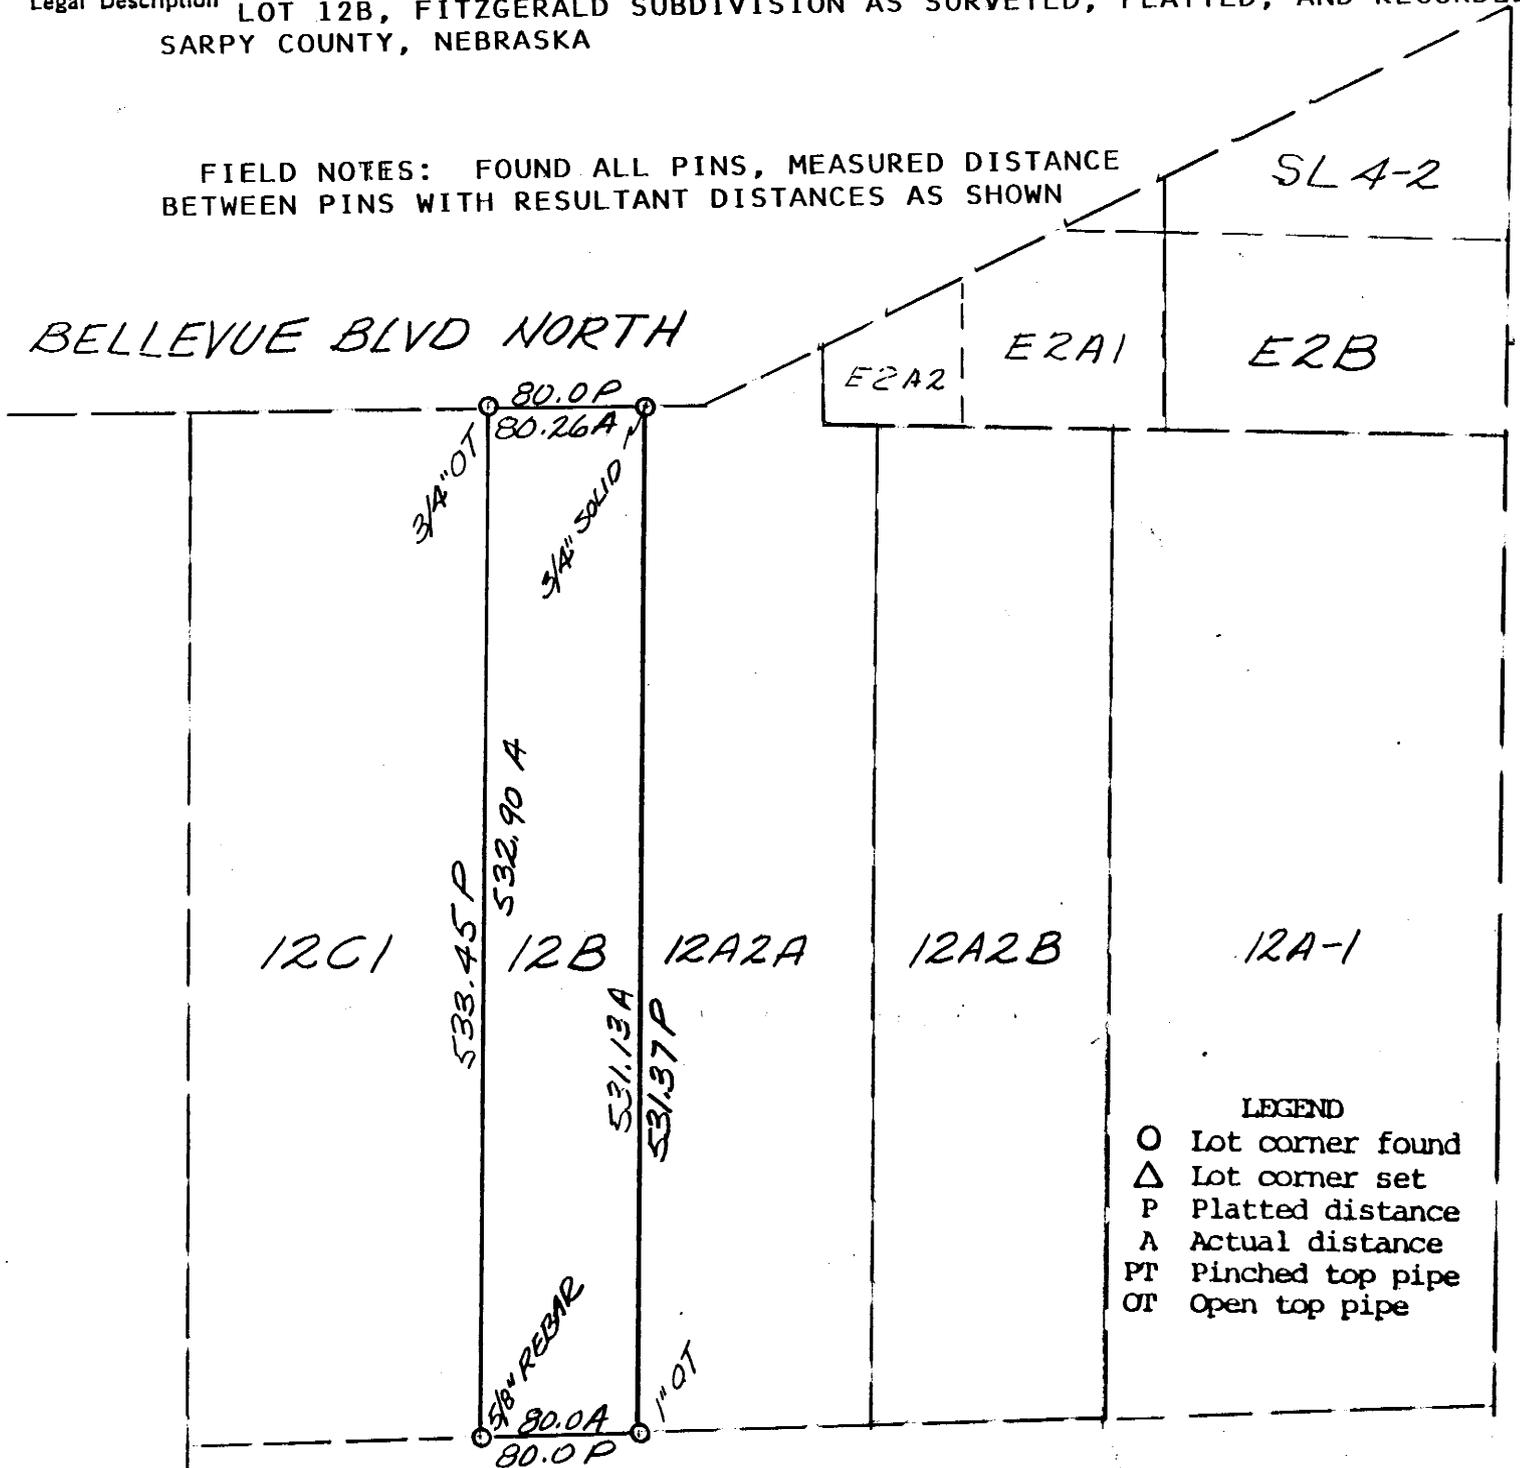

RECEIVED
 AUG 06 2002
 SURVEY RECORD REPOSITORY
 SARPY County
 577-366

Clarence Roger Carrell
 Signature of Land Surveyor

DATE RECEIVED: _____

Date: 1-15-99 Reg. No. 306

OFFICIAL ADDRESS:

BLDG. PERMIT NO.

CARRELL
 & ASSOCIATES, INC.
 LAND SURVEYORS & CONSULTANTS
 1126 "O" STREET
 OMAHA, NEBRASKA 68137
 (402) 331-2333

