



OFFICIAL SURVEY RECORD


LINCOLN OFFICE
 1232 High Street, Suite 3
 Lincoln, NE 68502
 Phone: 1(402)441-5790
 Fax: 1(402)441-5791

Survey of Lot 88, Iron Horse
 (City of Ashland)

Section 6 T. 12 N. R. 10 E. of the 6th P.M.

Sarpy County, Nebraska

Date of Survey 07/10/02 Job No. 15015

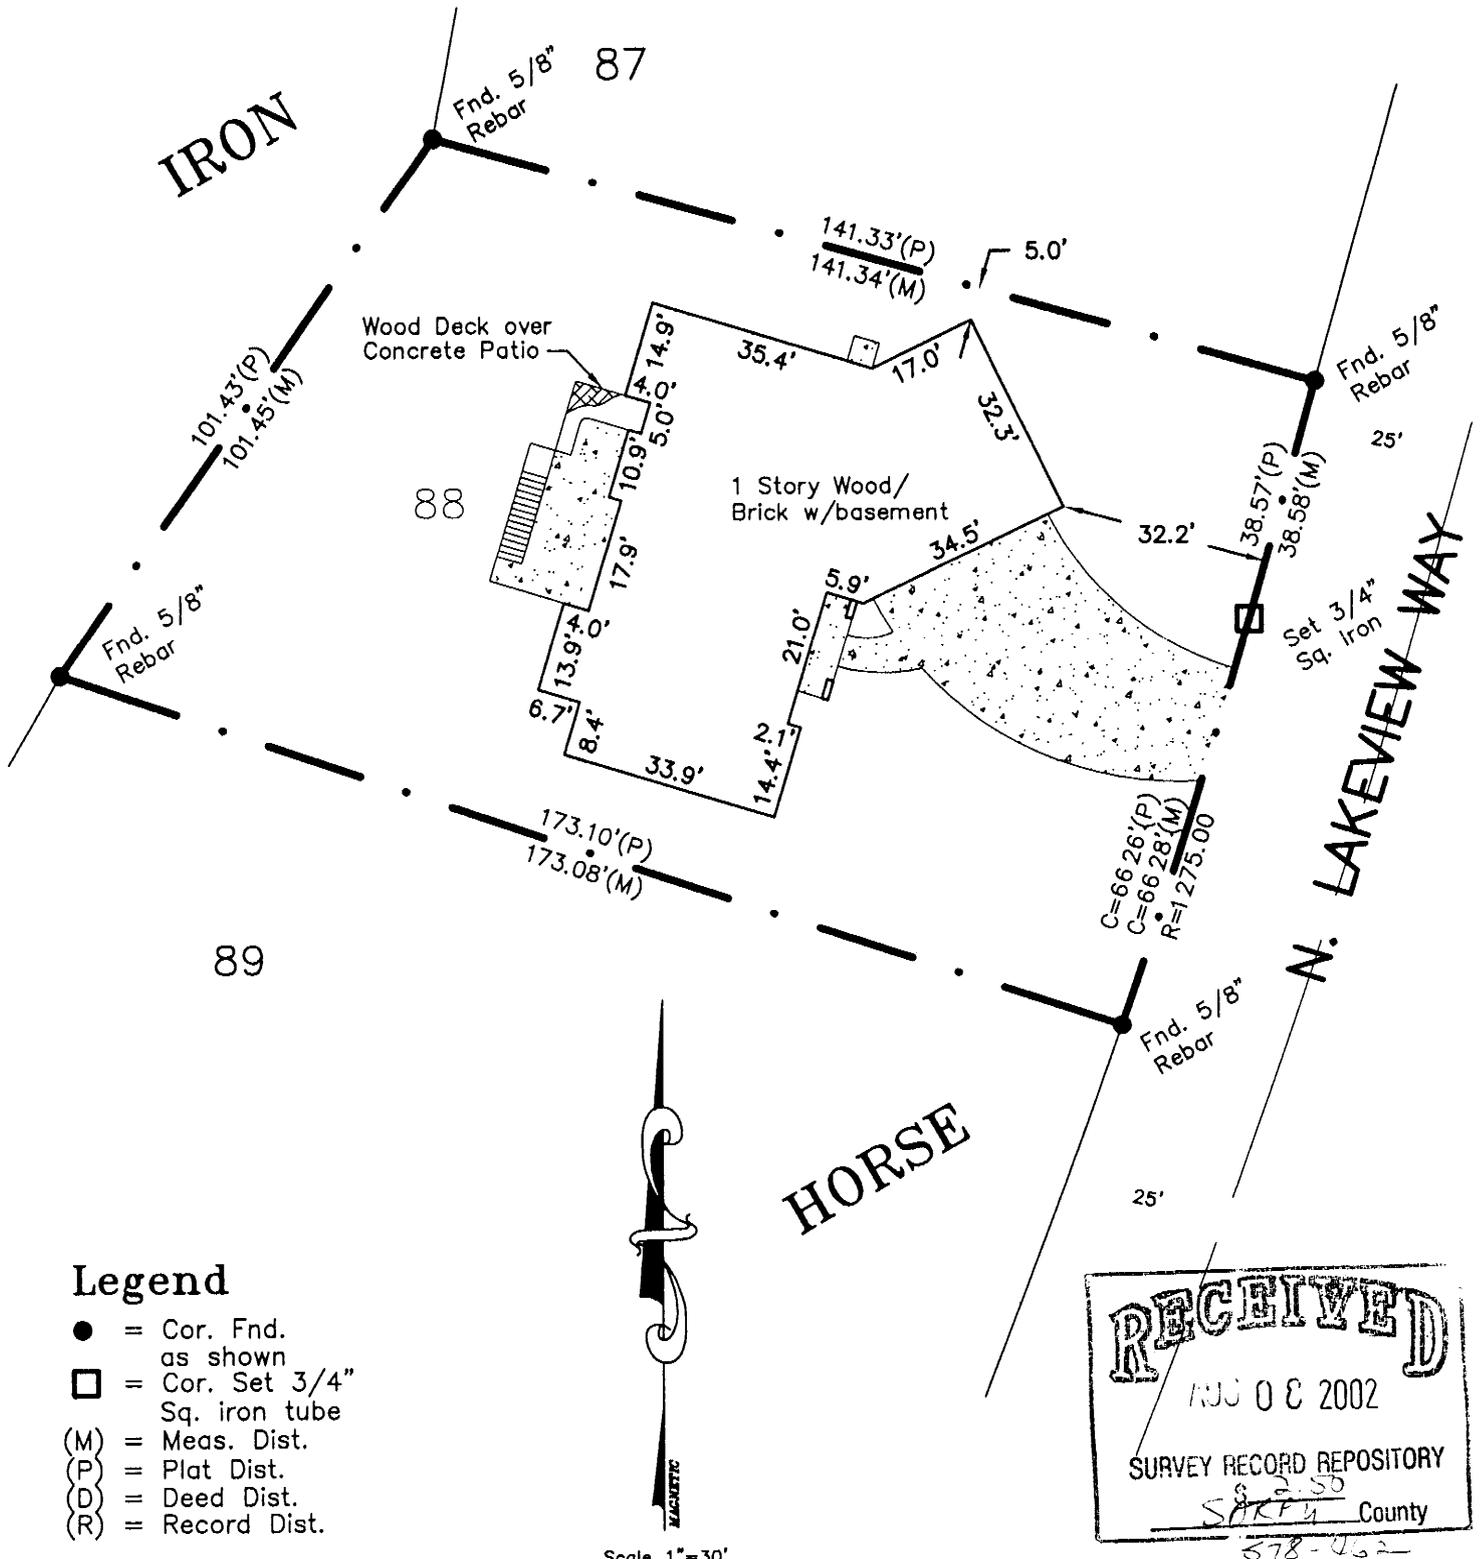

Legend

- = Cor. Fnd. as shown
- = Cor. Set 3/4" Sq. iron tube
- (M) = Meas. Dist.
- (P) = Plat Dist.
- (D) = Deed Dist.
- (R) = Record Dist.

Scale 1"=30'

Surveyor's Certificate

I, Jayme M. Malone, a Professional Registered Land Surveyor under the laws of the State of Nebraska, certify the above survey was executed by me, on the date shown. Permanent monument corners as described in the survey drawing were placed at all missing or remonumented corners. Distances shown are measured in feet and decimals of a foot.

Signed this 16th day of July, 2002.

Jayme M. Malone
 Jayme M. Malone
 Nebraska L.S. # 440
 Iowa L.S. # 11807
 Kansas L.S. # 1113