



OFFICIAL SURVEY RECORD


LINCOLN OFFICE
 1232 High Street, Suite 3
 Lincoln, NE 68502
 Phone: 1(402)441-5790
 Fax: 1(402)441-5791

Survey of Lots 460 through 471, (together), Village of Greenwood,
 In the SE1/4, SW1/4, of

Section 32 T. 12 N. R. 9 E. of the 6th P.M.


Cass County, Nebraska

Date of Survey 7/25/02 Job No. 15058-02

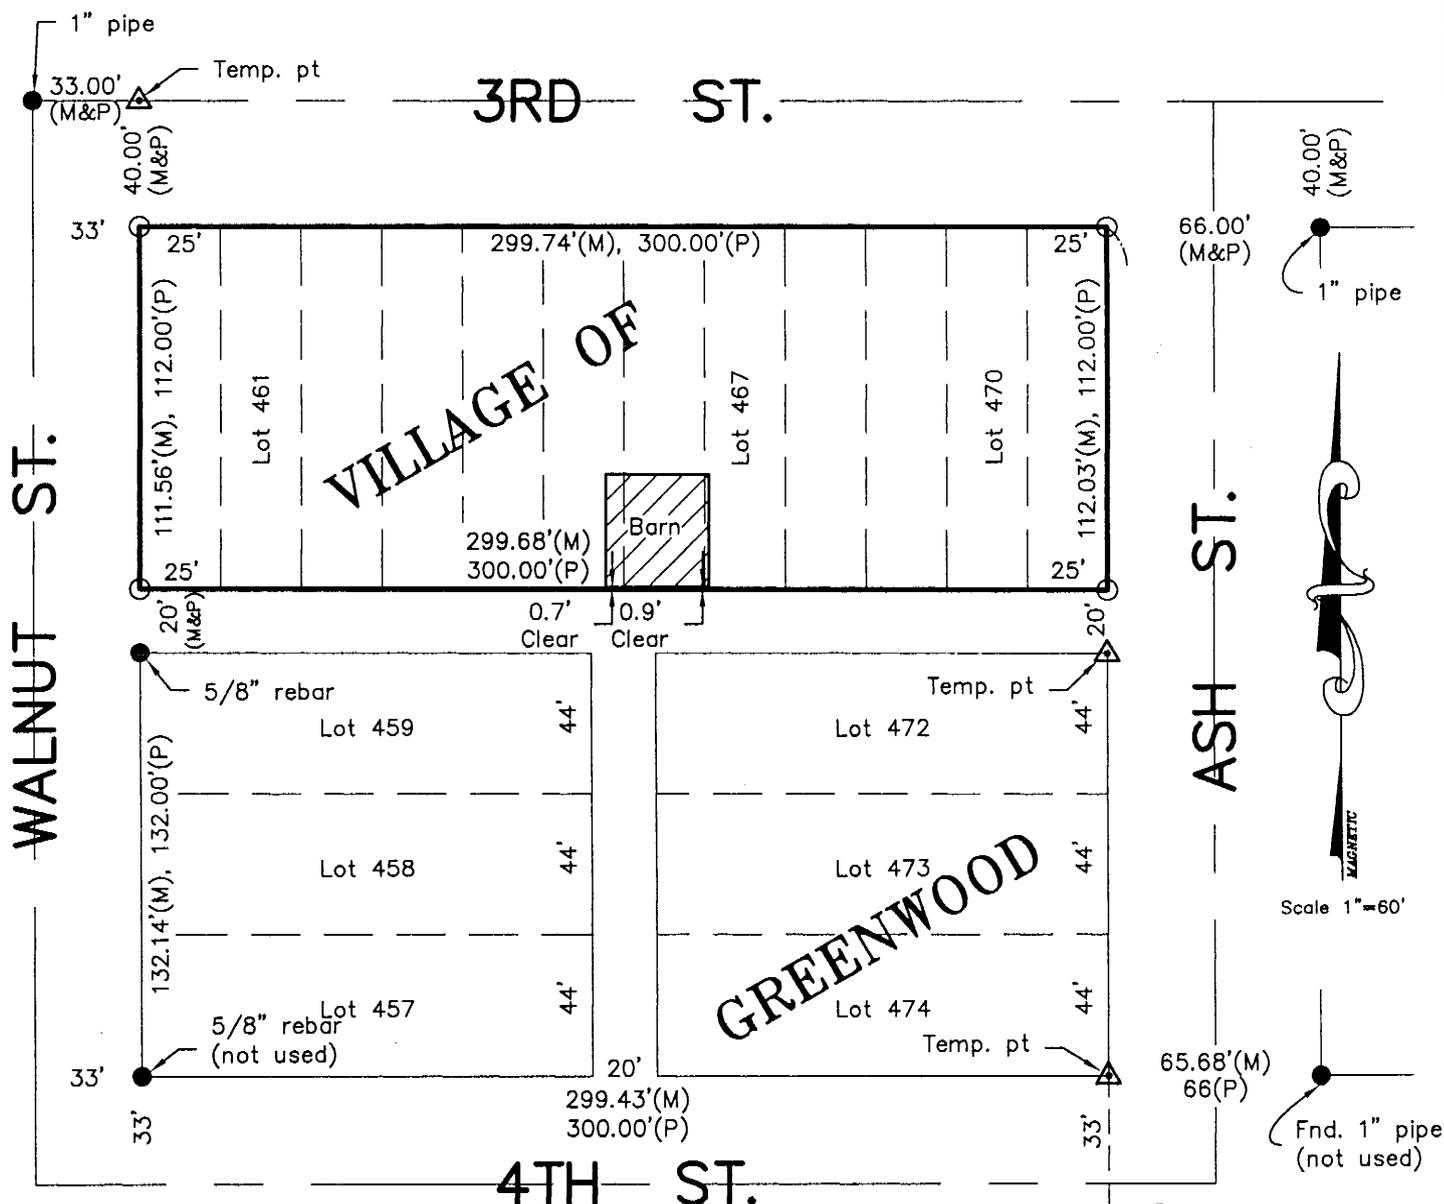

Legend

- = Cor. Fnd. as shown
- = Cor. Set 3/4" Sq. iron tube
- (M) = Meas. Dist.
- (P) = Plat Dist.
- (D) = Deed Dist.
- (R) = Record Dist.

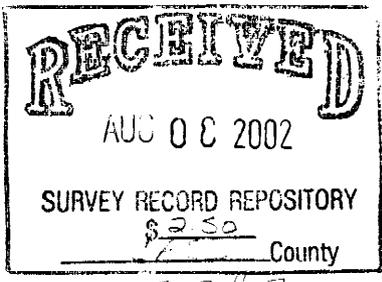


Surveyor's Certificate

I, Jayme M. Malone, a Professional Registered Land Surveyor under the laws of the State of Nebraska, certify the above survey was executed by me, on the date shown. Permanent monument corners as described in the survey drawing were placed at all missing or remonumented corners. Distances shown are measured in feet and decimals of a foot.

Signed this 7th day of August, 20 02.

Jayme M. Malone
 Jayme M. Malone

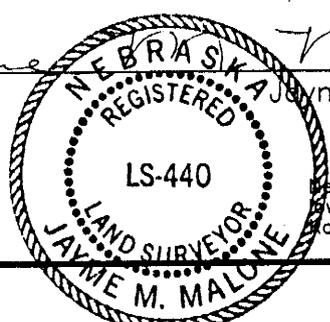

Nebraska L.S. # 440
 Iowa L.S. # 11807
 Kansas L.S. # 1113