



A Survey of the North 222.00 feet of the East
 145.00 feet of Lot 6, Bates Addition to the Village of
 Overton, Dawson County, Nebraska.

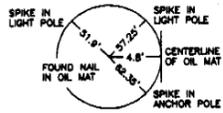

West 1/4 Cor.
 Sec. 19-9-19.

First Street

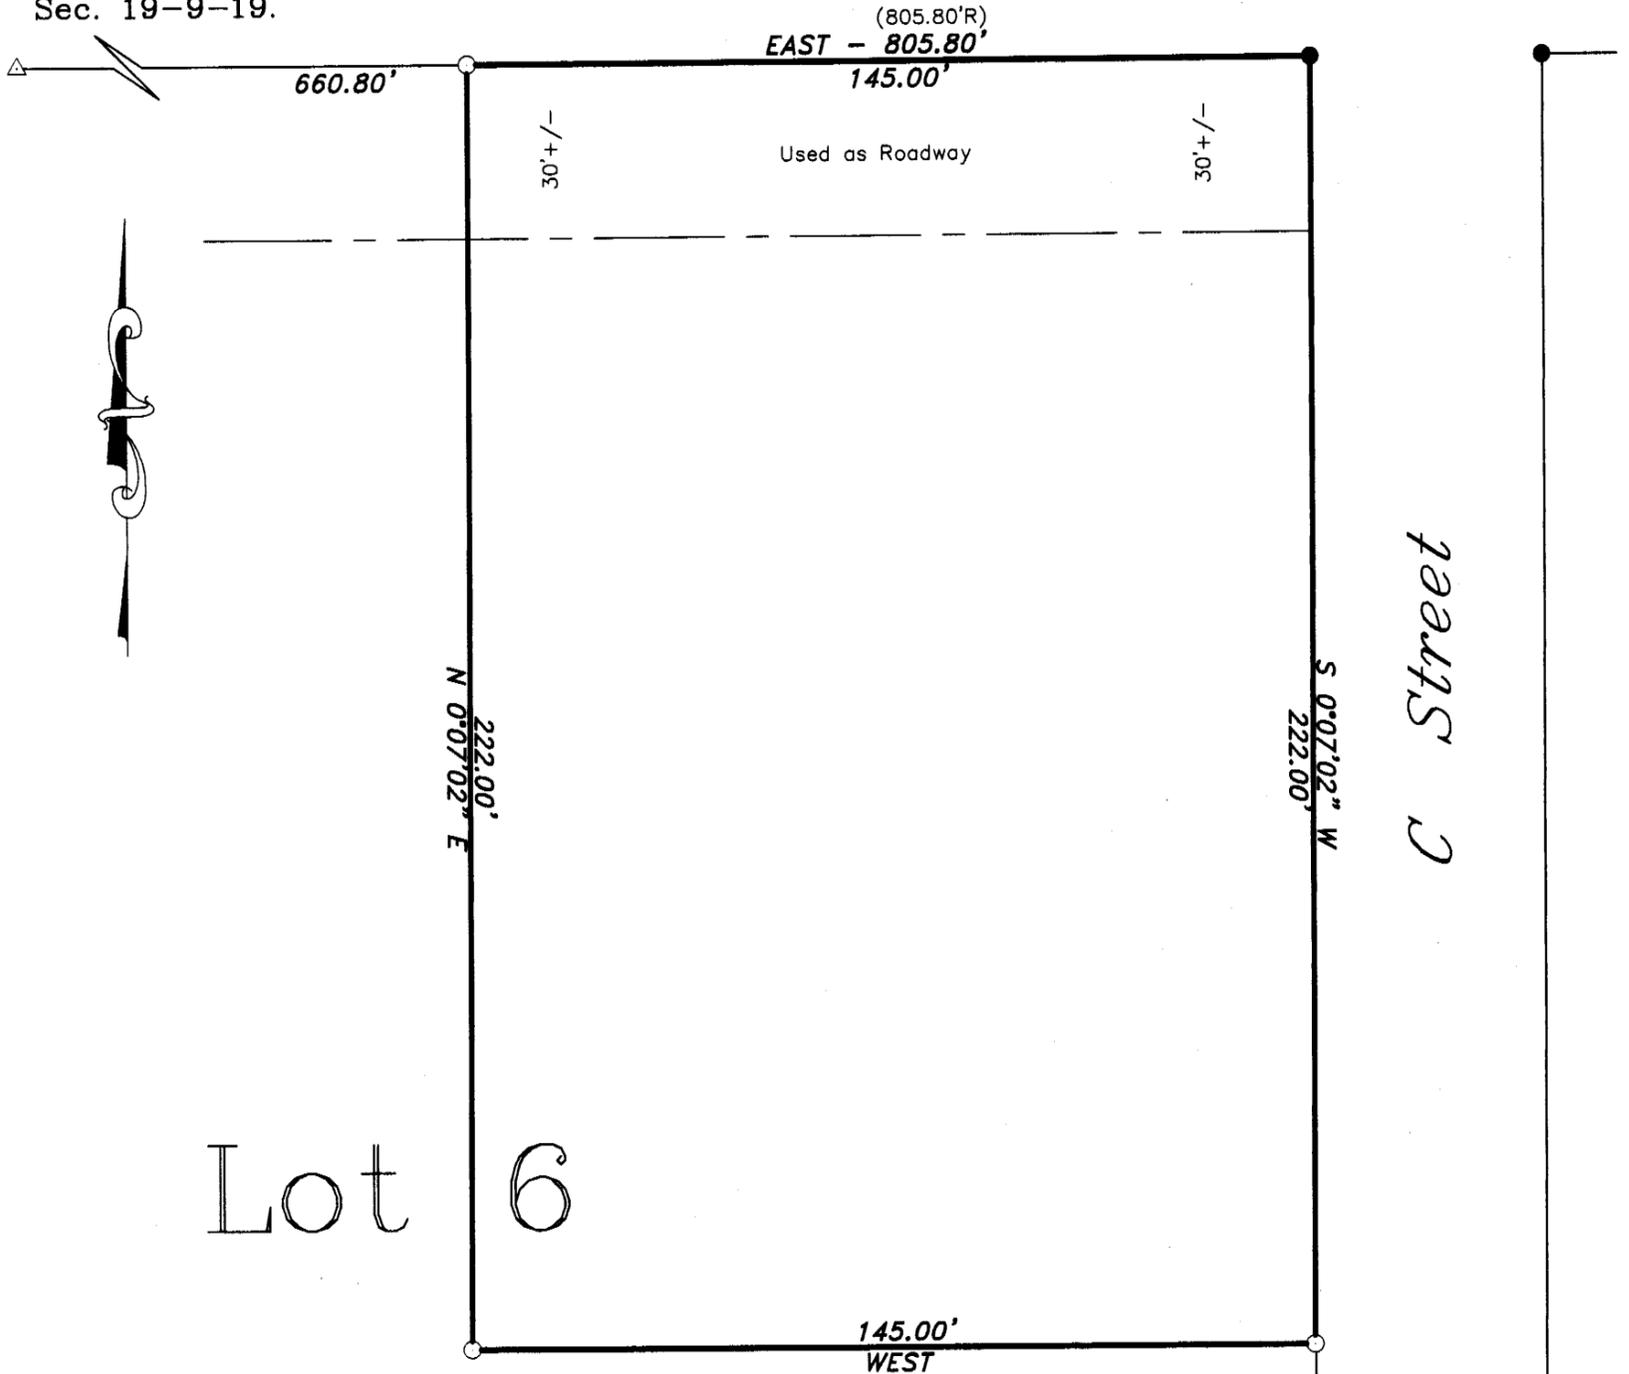

Lot 6

RECEIVED
 DEC 2 2002
 SURVEY RECORD REPOSITORY
 \$2.00
 Dawson County

ES 5-852



- 0.00' Measured Distance.
- (0.00'P) Platted Distance.
- (0.00'R) Recorded Distance.
- Angle Point.
- Corner Set(5/8" Rebar).
- Corner Found(iron).
- △ Gov't. Corner.

Ref.: Overton F.B. 4, page 14.
 Recorded in Overton F.B. 4, page 17.

I hereby certify that on the 19th day of November,
 2002, I surveyed the above platted and described tract,
 and that the information shown is true and correct to
 the best of my knowledge and belief.

Gary Donnelson
 GARY DONNELSON 1S-292
 Dawson County Surveyor