


A RESURVEY OF LOT 7, AND REESTABLISHING THE CENTERLINE AND THE EAST LINE OF THE ALLEY ON THE EAST SIDE OF LOTS 5, 6, 7, 8, AND 9, ALL IN BERQUIST'S ADDITION TO OXFORD, HARLAN COUNTY, NEBRASKA.

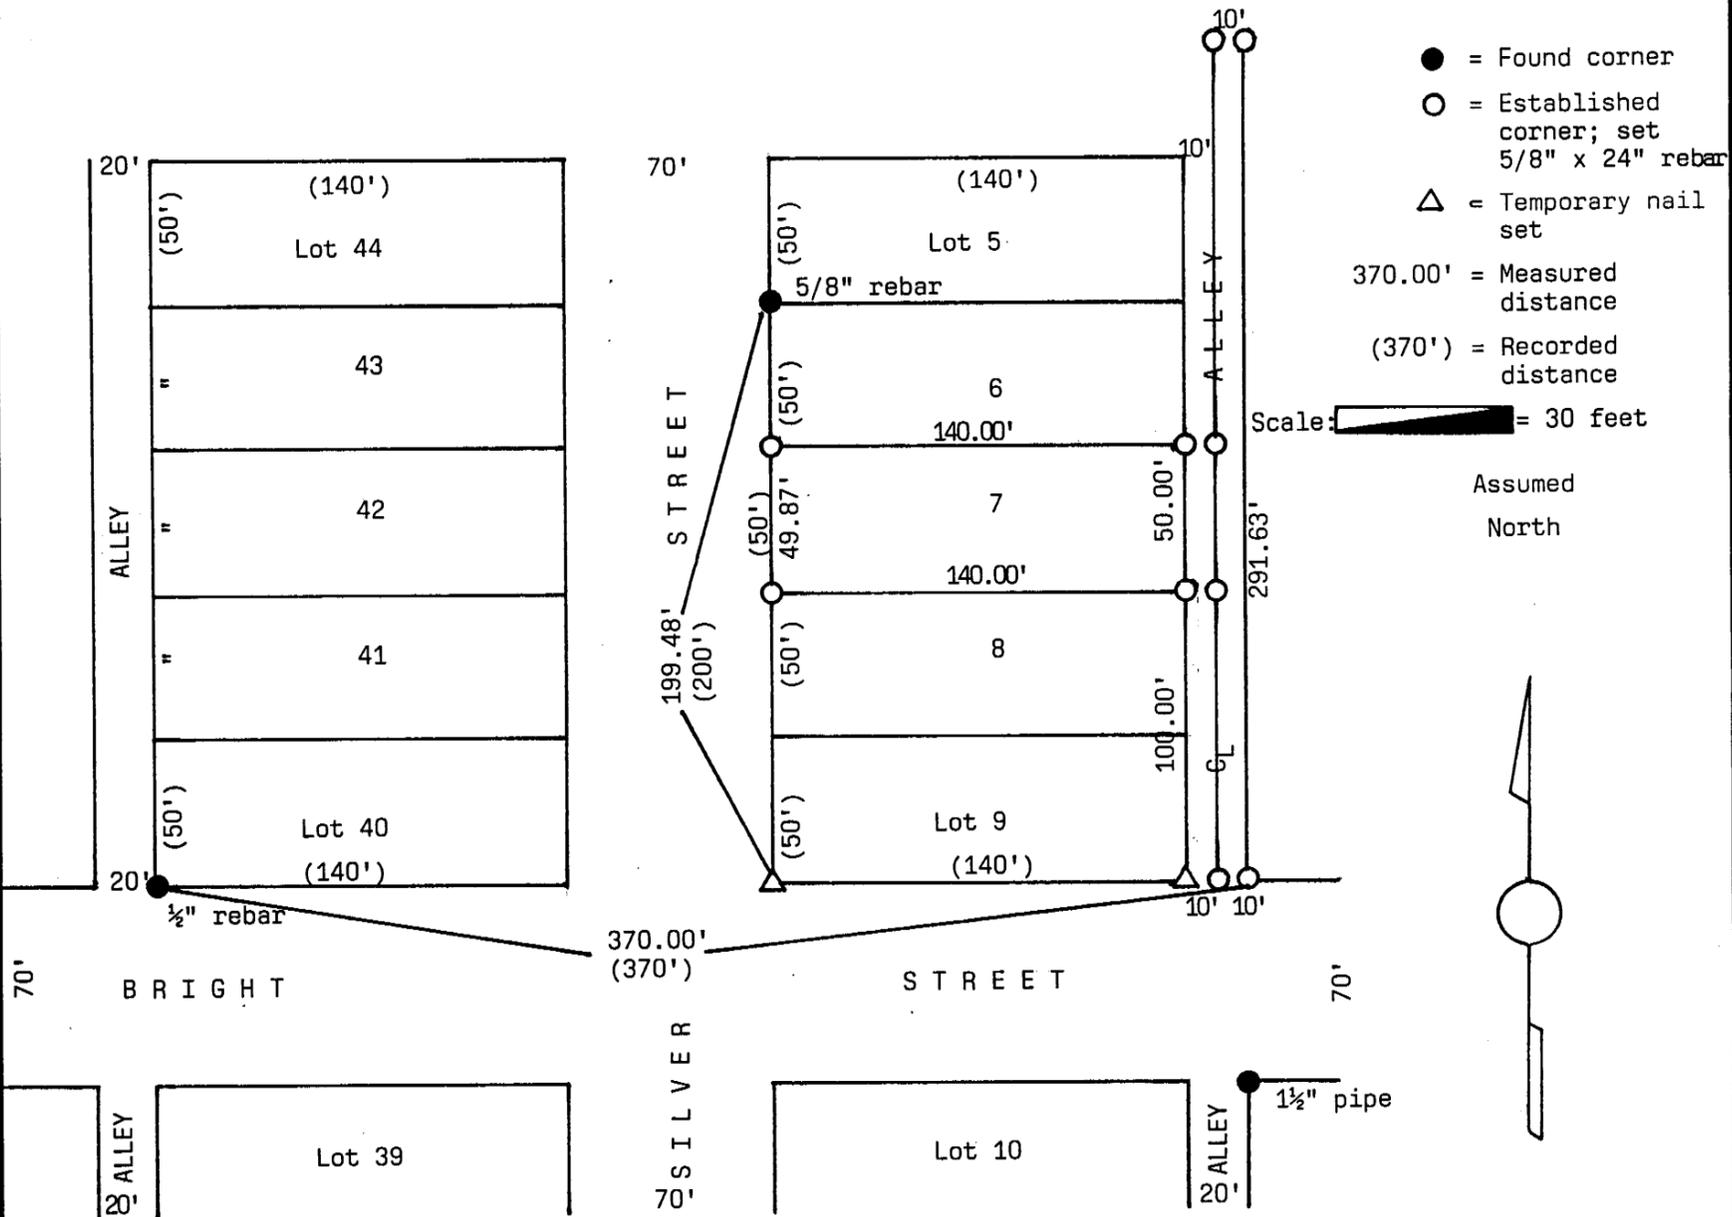

**LEGAL DESCRIPTION:** Lot 7, and reestablishing the centerline and the east line of the alley on the east side of Lots 5, 6, 7, 8, and 9, all in Berquist's Addition to Oxford, Harlan County, Nebraska.

**SURVEYOR'S CERTIFICATION:** I, Wayne M. Dietz, hereby state that I have made no search of any easements on said lot and line and that I have surveyed the lot and line described and shown; all monuments, dimensions and streets shown are true and correct to the best of my knowledge.

Completed this 24th day of July, 2002.

*Wayne M. Dietz*  
 Wayne M. Dietz, R.L.S. #441  
 Harlan County Surveyor

