



A Survey of the East 115.00 feet of the North One-Half of Block 3, C.L. Ervin's Subdivision of the Southeast Quarter and of part of the Northeast Quarter of the Southeast Quarter of Section 6, Township 9 North, Range 21 West of the 6th P.M., and within the City of Lexington, Dawson County, Nebraska.

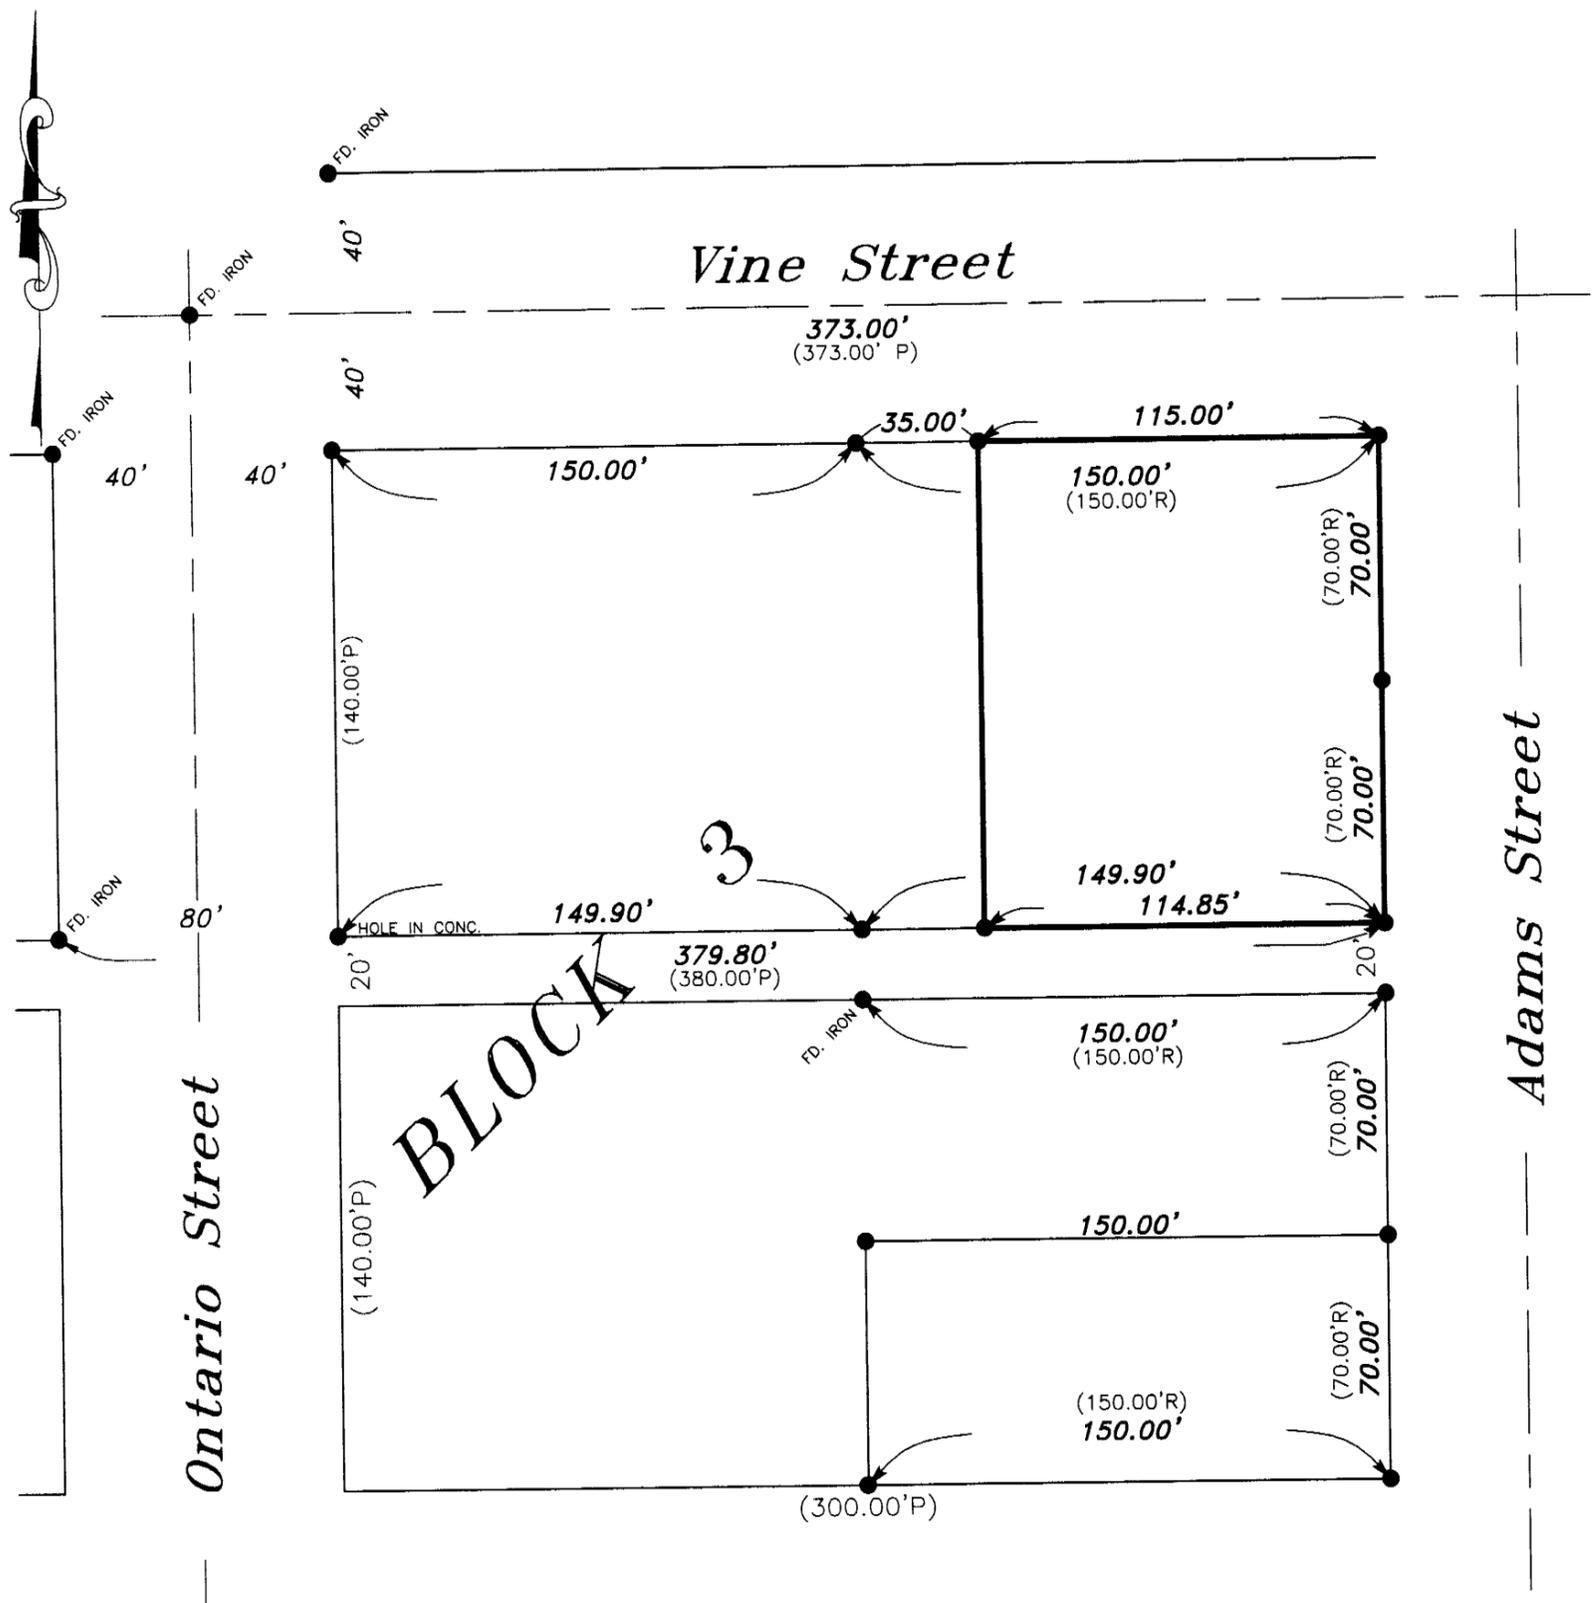

This Lot Division is approved under Administrative Approval Ordinance No. _____

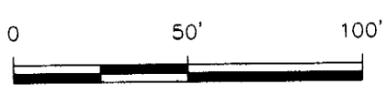

- 0.00' Measured Distance.
- (0.00'P) Platted Distance.
- (0.00'R) Recorded Distance.
- + Temporary Point
- Corner Set(5/8"x24" Rebar).
- Corner Found(Iron).
- △ Gov't. Corner.

Ref.: Lexington F.B. 33-M, page 8.
Recorded in Lexington F.B. 34-A, page 54.

I hereby certify that on the 21st day of March, 2003, I surveyed the above platted and described tract, and that the information shown is true and correct to the best of my knowledge and belief.

Gary Donnelson
GARY DONNELSON LS-292
 Dawson County Surveyor

RECORDED
 APR. 04 2003
 SURVEY RECORD DEPARTMENT
 DAWSON COUNTY, NEBRASKA

