



THIS SURVEY DONE AT THE REQUEST OF KELVIN PETERSON

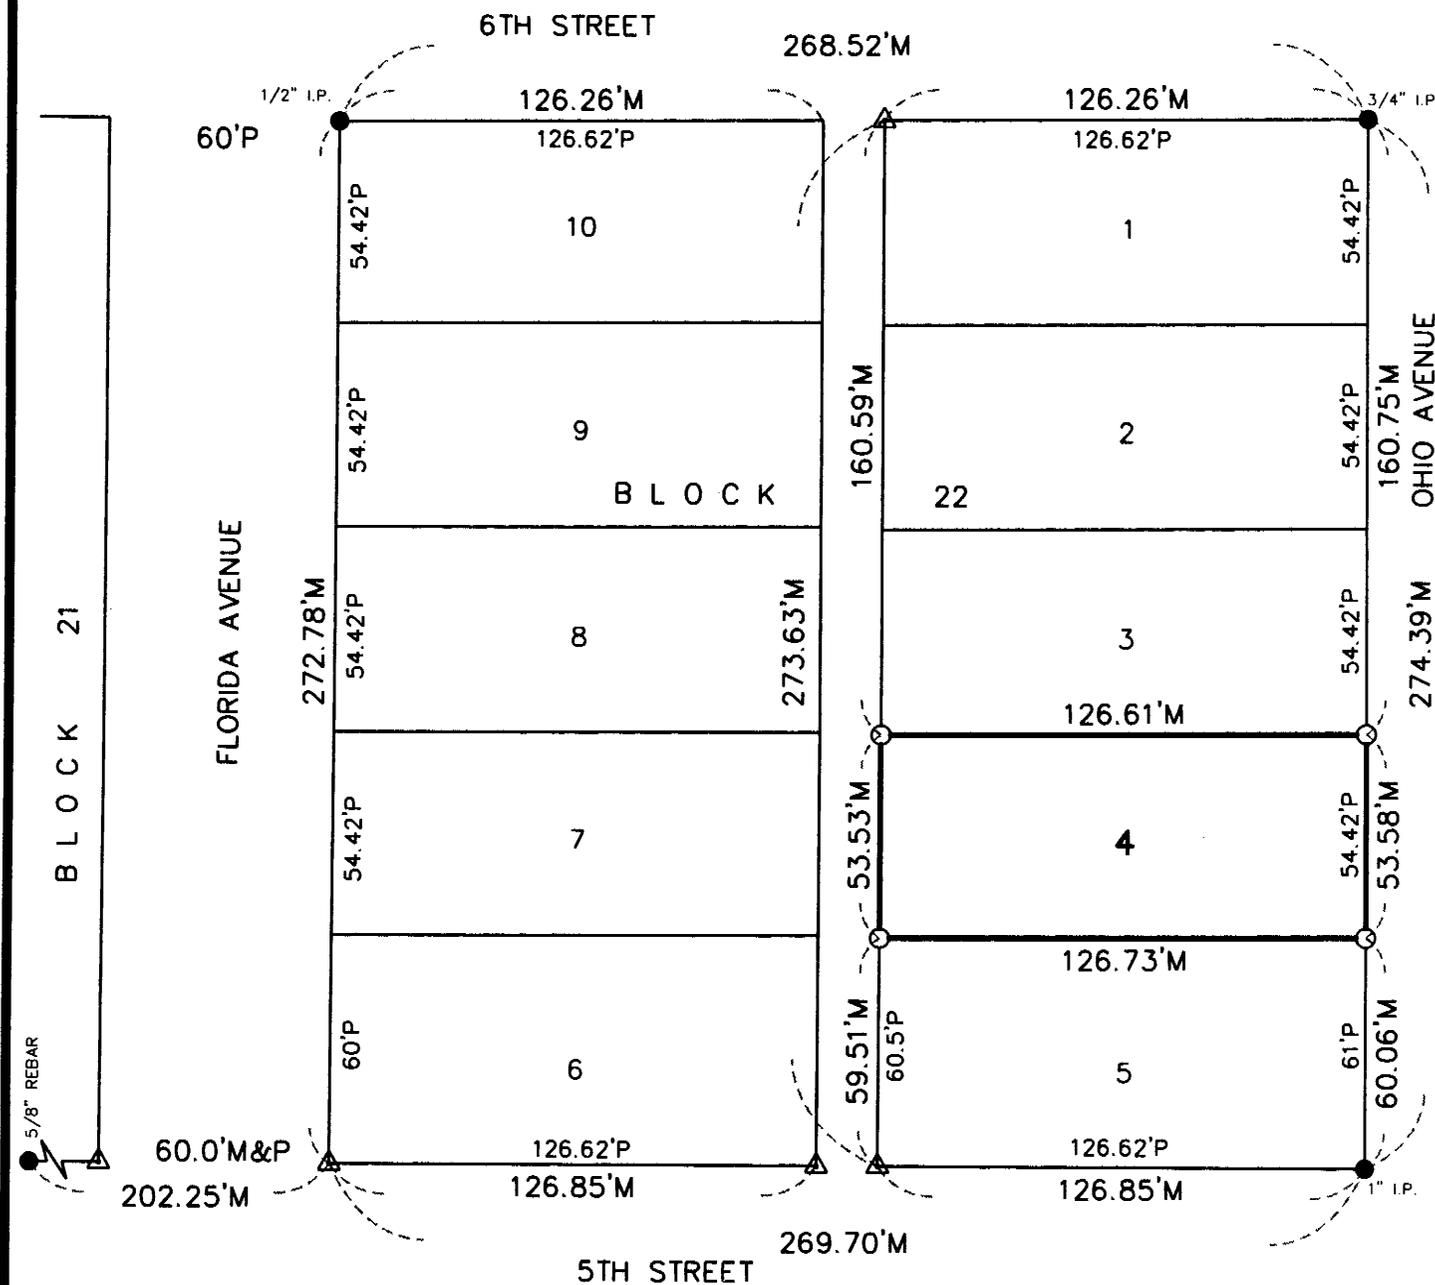

LEGEND

- P PLATTED DISTANCE
- M MEASURED DISTANCE
- R RECORDED DISTANCE
- FOUND CORNER
- SET 3/4"x24" REBAR W/CAP STAMPED LG L.S. #290
- △ CALCULATED POINT

RECEIVED
 MAR - 5 2003
 SURVEY RECORD REPOSITORY
 York County

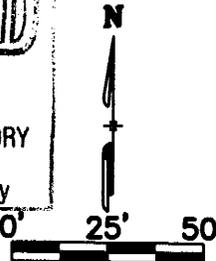

LEGAL DESCRIPTION:

LOT FOUR (4), IN BLOCK TWENTY-TWO (22), IN COLLEGE ADDITION TO THE CITY OF YORK, YORK COUNTY, NEBRASKA.

SURVEYOR'S CERTIFICATE:

I, LEROY G. GERRARD, A REGISTERED SURVEYOR OF THE STATE OF NEBRASKA, HEREBY CERTIFY THAT THIS SURVEY WAS MADE BY ME OR UNDER MY DIRECTION MARCH 19, 2003 AND THAT SAID SURVEY IS CORRECT TO THE BEST OF MY KNOWLEDGE AND BELIEF.

STATE OF NEBRASKA)
 COUNTY OF YORK) SS.
 Filed for Record on _____ day of _____
 at _____ Book _____ of _____ Page _____
 Fee: _____
 REGISTER OF DEEDS Return to: _____

NEBRASKA REGISTERED
 LeRoy G. Gerrard, Nebraska, S.S. No. 290

SHEET:
 1 of 1
 DATE:
 3/25/03
 KM JOB #: 0212236
 DRAWN BY: C.HAYS
 REVISIONS:

TITLE:
 KELVIN PETERSON
 LEGAL SURVEY
 PROJECT:
 LOT 4, BLOCK 22, COLLEGE ADDITION
 CITY OF YORK, YORK COUNTY, NE

**KIRKHAM
 MICHAEL**
 CONSULTING ENGINEERS
 12700 WEST DODGE ROAD, P.O. BOX 542030, OMAHA, NEBRASKA 68154-8030
 (402) 393-5630 FAX (402) 255-3850
 302 SOUTH LINCOLN AVENUE, YORK, NEBRASKA 68467
 (402) 362-7117 FAX (402) 362-3798