


A SURVEY OF Parcel "A", A Tract of Land in Litchfield, Sherman County Nebr., and more accurately described as follows; Commencing at the Northeast Corner of Lot 8, Block 2, Anderson Add to Litchfield, and the POINT OF BEGINNING thence West on the North Line as said Lot a distance of 140.00 to the East R.O.W. of Main Street, thence South on Said East line a distance of 75.0 feet, thence East Paralled to said North Line a distance of 140.0 feet, thence North a distance of 75.0 feet to the POINT OF BEGINNING, and containing 10,500 Sq. Feet.

Parcel "B", A Track of Land in Litchfield, Sherman County Nebr., and more accurately described as follows; Commencing at the Northeast corner of Lot 8 Block 2 Anderson Add thence South 75.0 feet to the POINT OF BEGINNING, thence West along the South line of Parcel "A" a distance of 140.0 feet, to the East line of Main Street, thence South on said East line a distance of 120.0 feet, thence East paralled to the South line of Parcel A, a distance

DATE SURVEYED April, 26 2003

SURVEYOR'S JOB NO. 03-1553

of 140.0 feet, thence North a distance of 120.0 feet to the POINT OF BEGINNING, and containing 16,800 Sq. Feet.

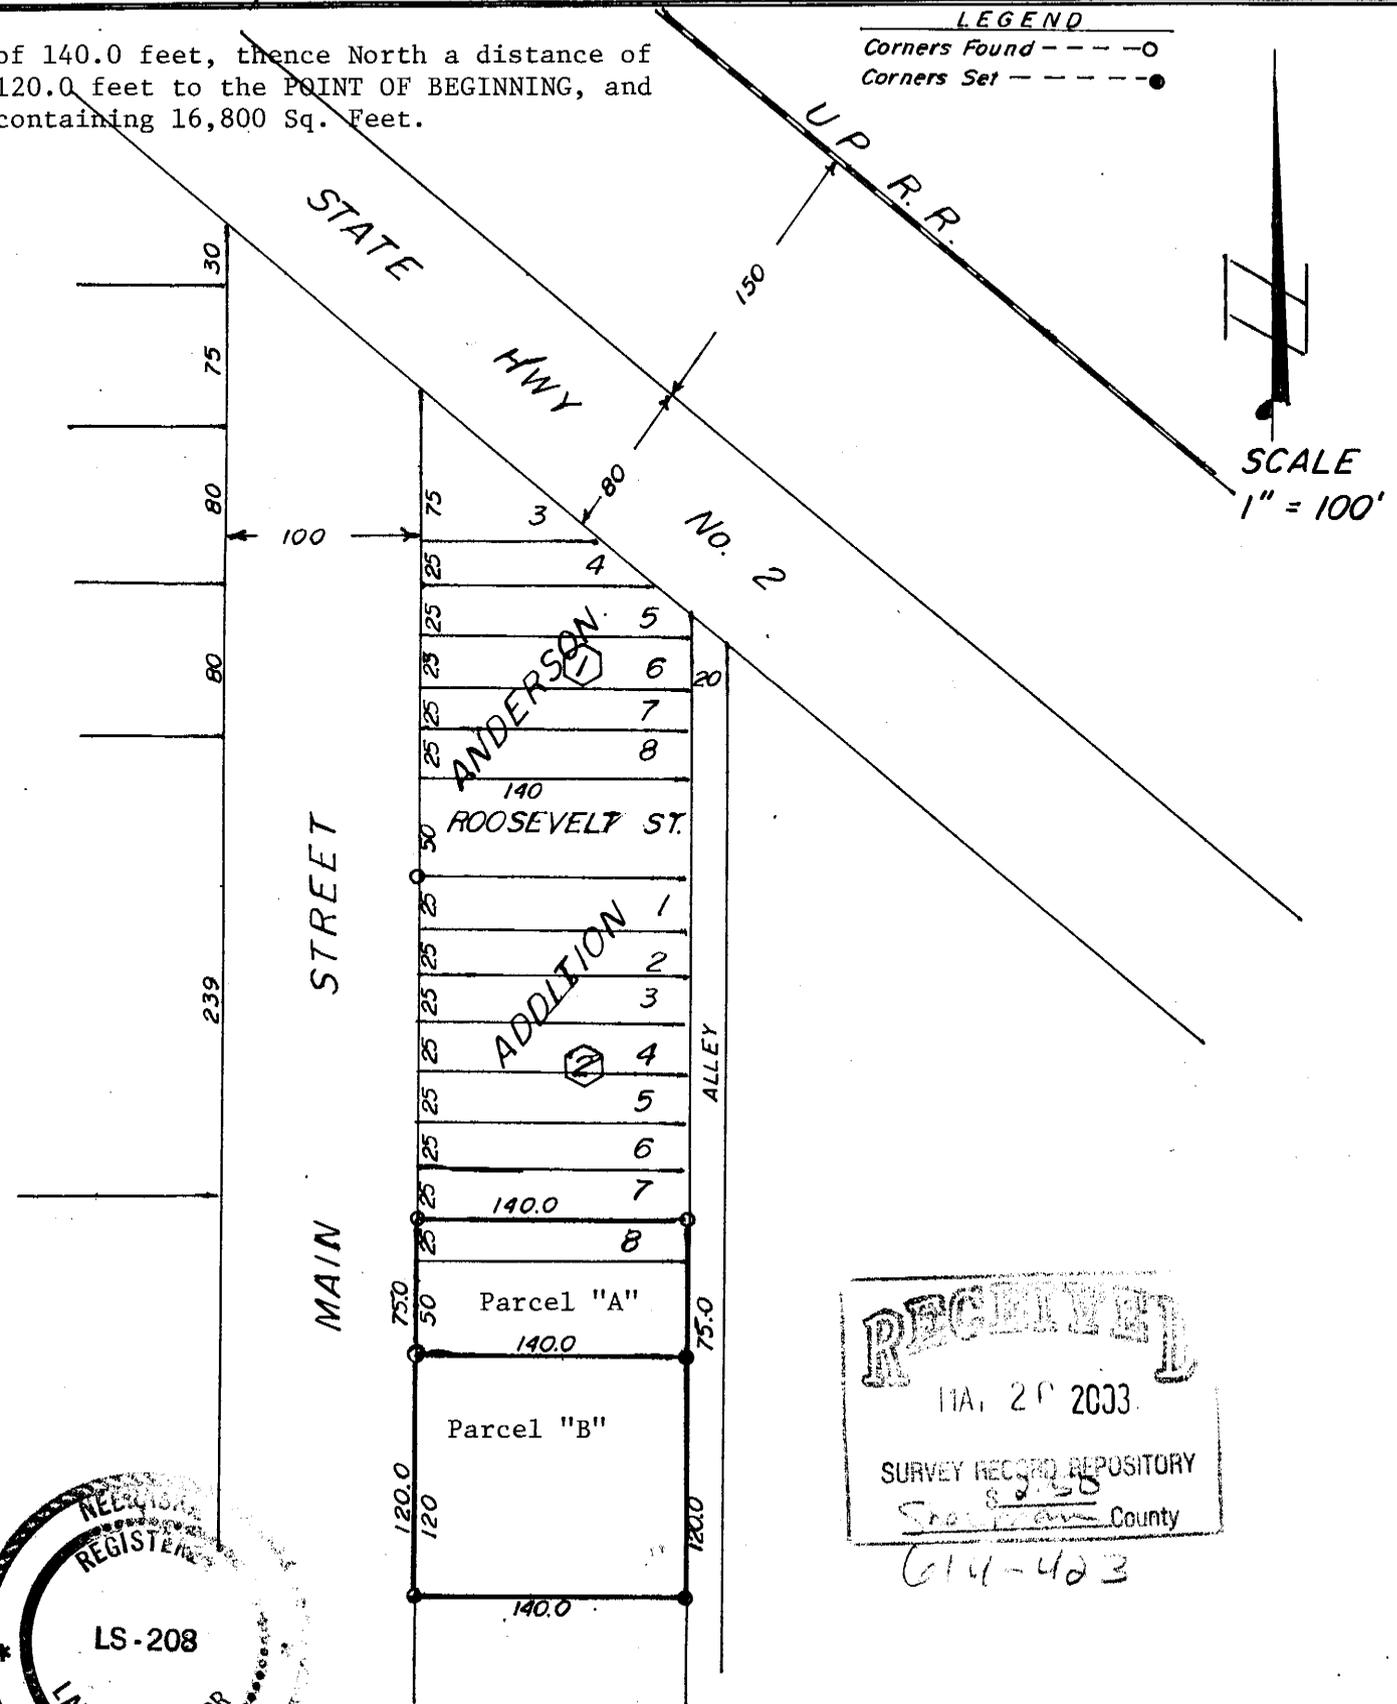

RECEIVED
MAY 20 2003
SURVEY RECORD DEPOSITORY
Sherman County
614-423



LAND SURVEYOR'S SEAL

Signed This May Day of 12 2003
A. W. Dearmont
A.W. DEARMONT E1489 L.S. 208

JOB NO 03-1553