
 


A RESURVEY OF LOTS 1, 2, 3 AND THE WEST 1/2 OF THE VACATED ALLEY ADJOINING LOT 1, ALL IN BLOCK 3 OF THE RESURVEY OF FRANKLIN'S ADDITION TO CAMBRIDGE, FURNAS COUNTY, NEBRASKA.

- = Found corner
- = Reestablished corner; set 5/8" x 24" rebar with cap
- 640.01' = Measured distance
- (641') = Recorded distance
- Scale:  = 100 feet

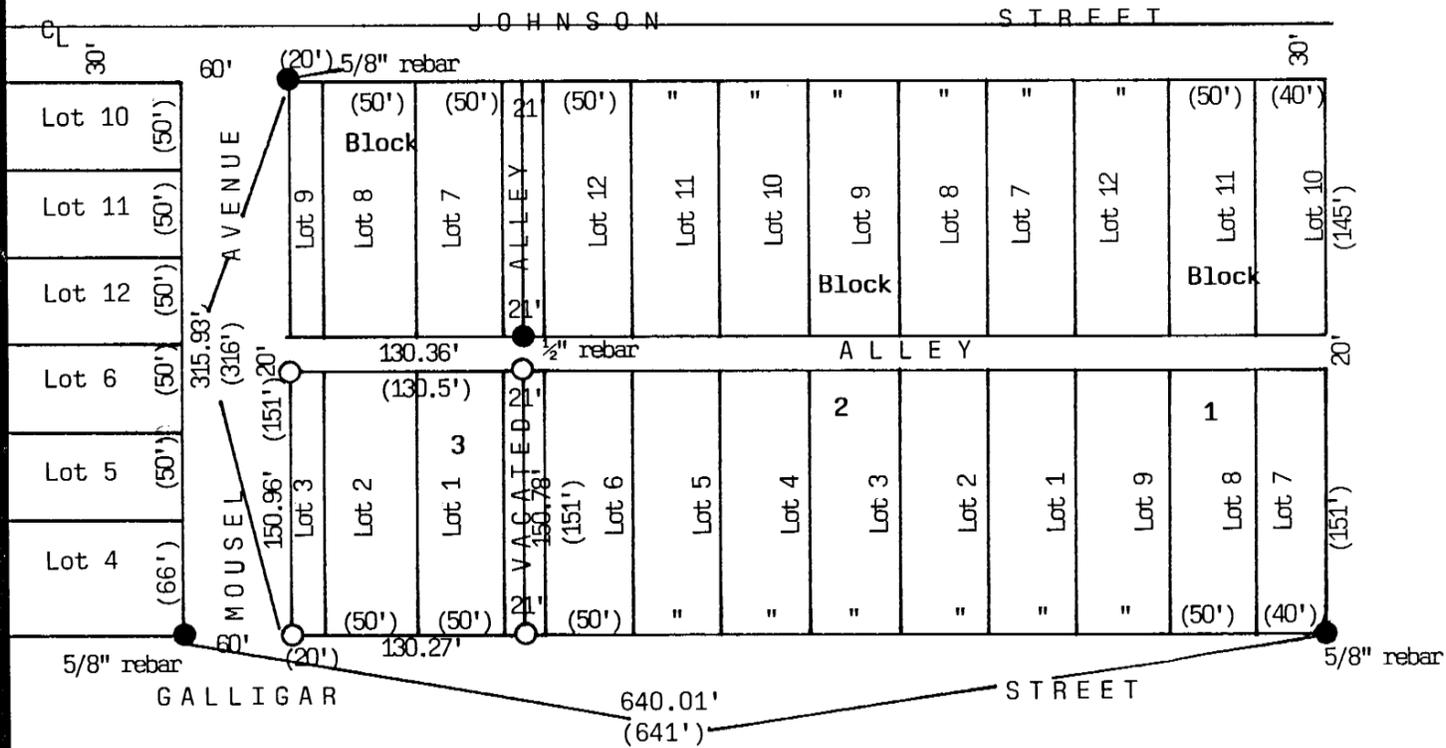

LEGAL DESCRIPTION: Lots 1, 2, 3, and the West 1/2 of the Vacated Alley adjoining Lot 1, all in Block 3 of the Resurvey of Franklin's Addition to Cambridge, Furnas County, Nebraska.

SURVEYOR'S CERTIFICATION: I, Wayne M. Dietz, hereby state that I have made no search of any easements on said tract of land and that I have surveyed the tract described and shown; all monuments, dimensions and streets shown are true and correct to the best of my knowledge.

Completed this 20th day of June, 2003.

Wayne M. Dietz
 Wayne M. Dietz, R.L.S. #441
 Registered Land Surveyor

