



Survey Plat

Lot 3, Block 8, McDonald's Addition to the City of Valentine, Nebraska

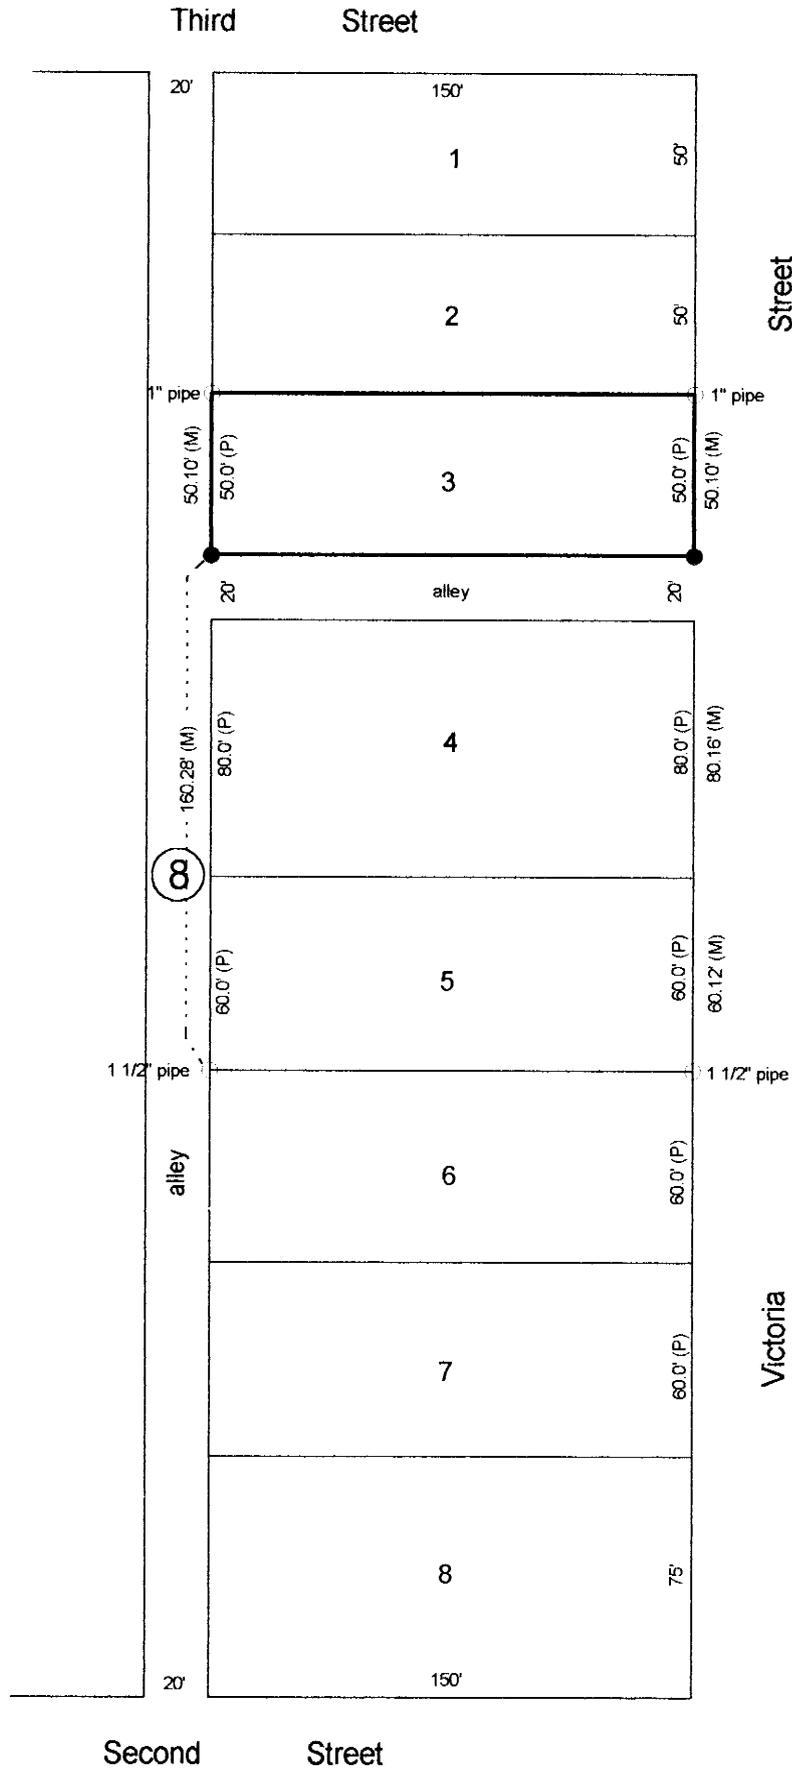

Scale 1" = 60'
B041403/KPS835-852

- Corners Found (as described)
- Corners Set 5/8" rebar w/cap

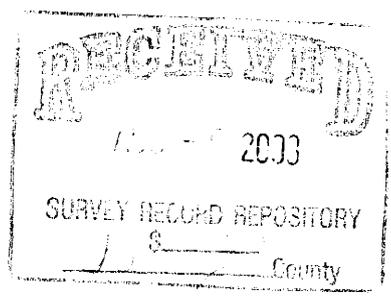

LEGAL DESCRIPTION

Lot 3, Block 8, McDonald's Addition to the City of Valentine, Nebraska.

SURVEYOR'S CERTIFICATION

I, Donald L. Pettigrew, hereby certify that I am a licensed land surveyor in the State of Nebraska; that the survey shown hereon was made by me or under my direction; that the survey is true and complete as shown; and that all state monuments and marks set, together with those found are of the character and occupy the positions shown and are sufficient to enable the survey to be retraced.

DATED: April 15, 2003

Donald L. Pettigrew, LS-305
 SURVEYOR