


BLOCK 10
ORIGINAL TOWN

LEGEND
 M = MEASURED
 R = RECORDED
 TP = TEMPORARY POINT
 ○ = #5 REBAR PLACED
 ● = CORNER FOUND

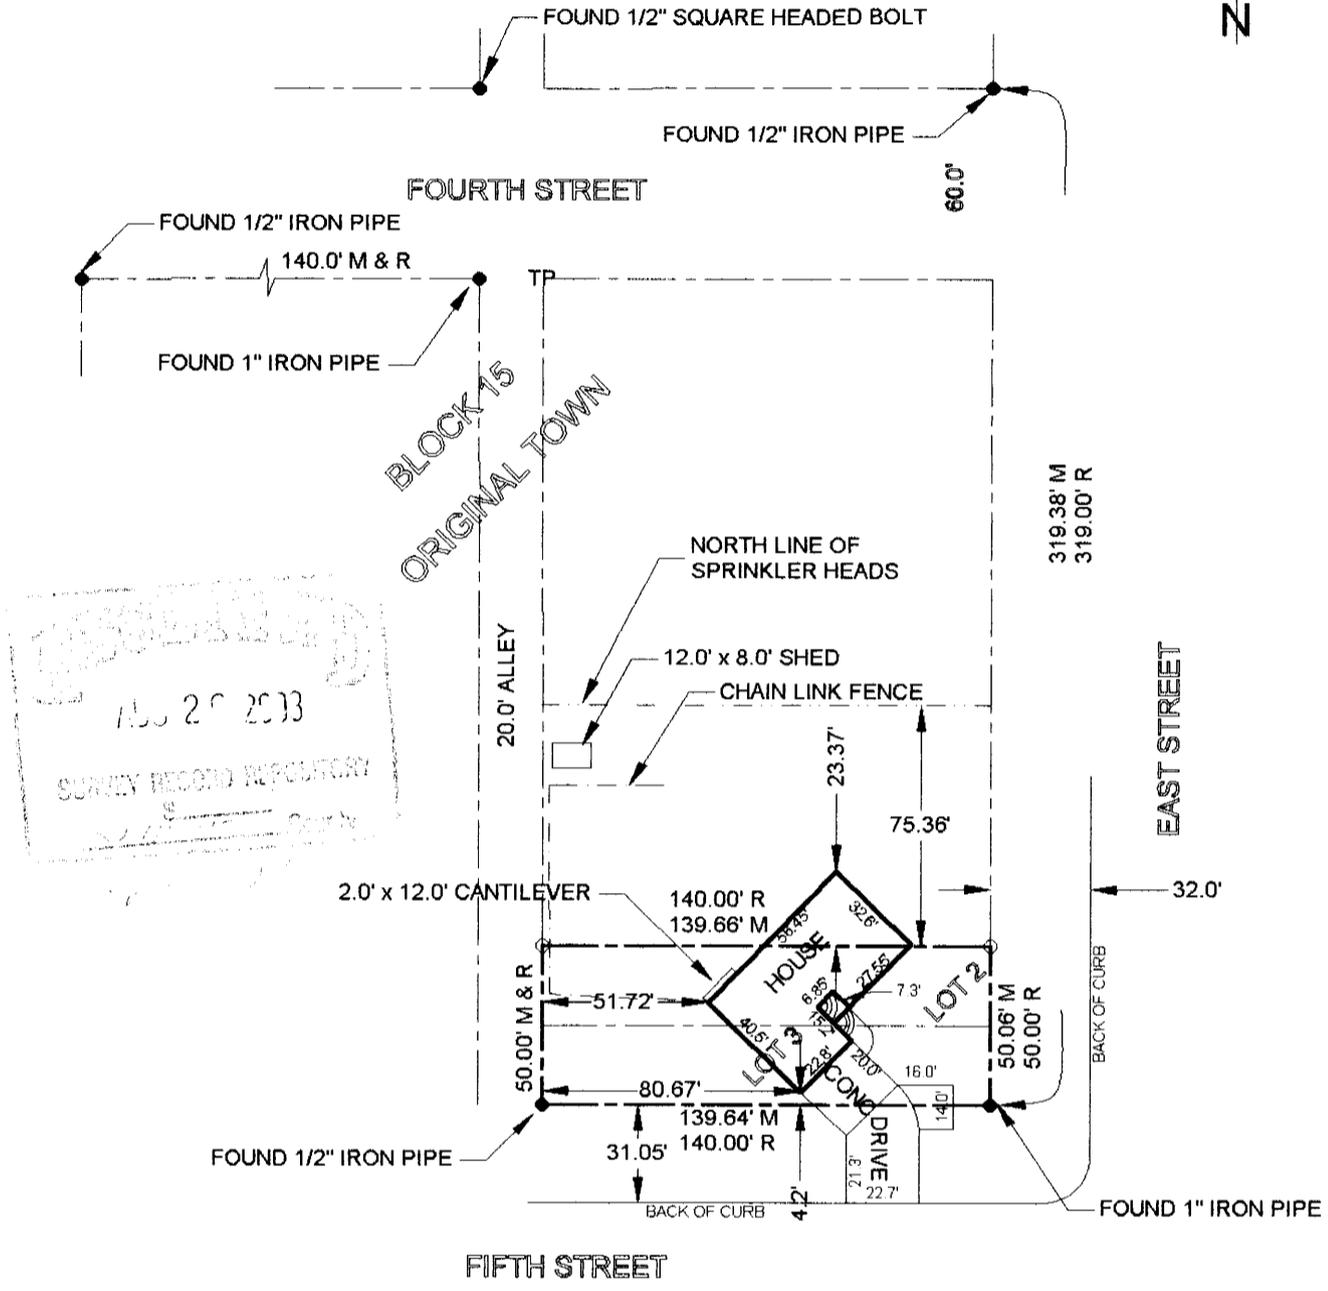

155 20 2033
 SURVEY RECORD REPOSITORY

LEGAL DESCRIPTION

Lots Two (2) and Three (3), Block Fifteen (15) Original Town, Village of Phillips, Hamilton County, Nebraska.

SURVEYORS CERTIFICATE

I hereby certify that on July 15, 2003 I completed an accurate survey of the above described property as shown on the accompanying plat. All dimensions are in feet and are accurate to the best of my knowledge and belief.

Duane A. Katt
 Duane A. Katt R.L.S. #506

<p>TITLE PROPERTY SURVEY FOR MIKE ARENDS</p>	<p>DRAWN BY: K.S.</p>	<p>KATT SURVEYING 1008 S "F" ROAD, AURORA, NE. 68818 PHONE: 402-886-2229</p>
<p>DESCRIPTION LOTS 2 AND 3, BLOCK 15 ORIGINAL TOWN, VILLAGE OF PHILLIPS, NEBRASKA</p>	<p>CHECKED BY: D.A.K.</p>	
	<p>SCALE: 1" = 60'</p>	
	<p>DATE: 7/15/2003 PROJ. NO: 03-LS-59</p>	