



**A SURVEY PLAT OF
THE NORTH 14.5 FEET OF LOT 1, ALL OF LOT 2 & THE SOUTH 20 FEET
OF LOT 3, BLOCK 6, 12th ADDITION TO THE CITY OF SYRACUSE,
OTOE COUNTY, NEBRASKA**

RON PALMER
1088-001

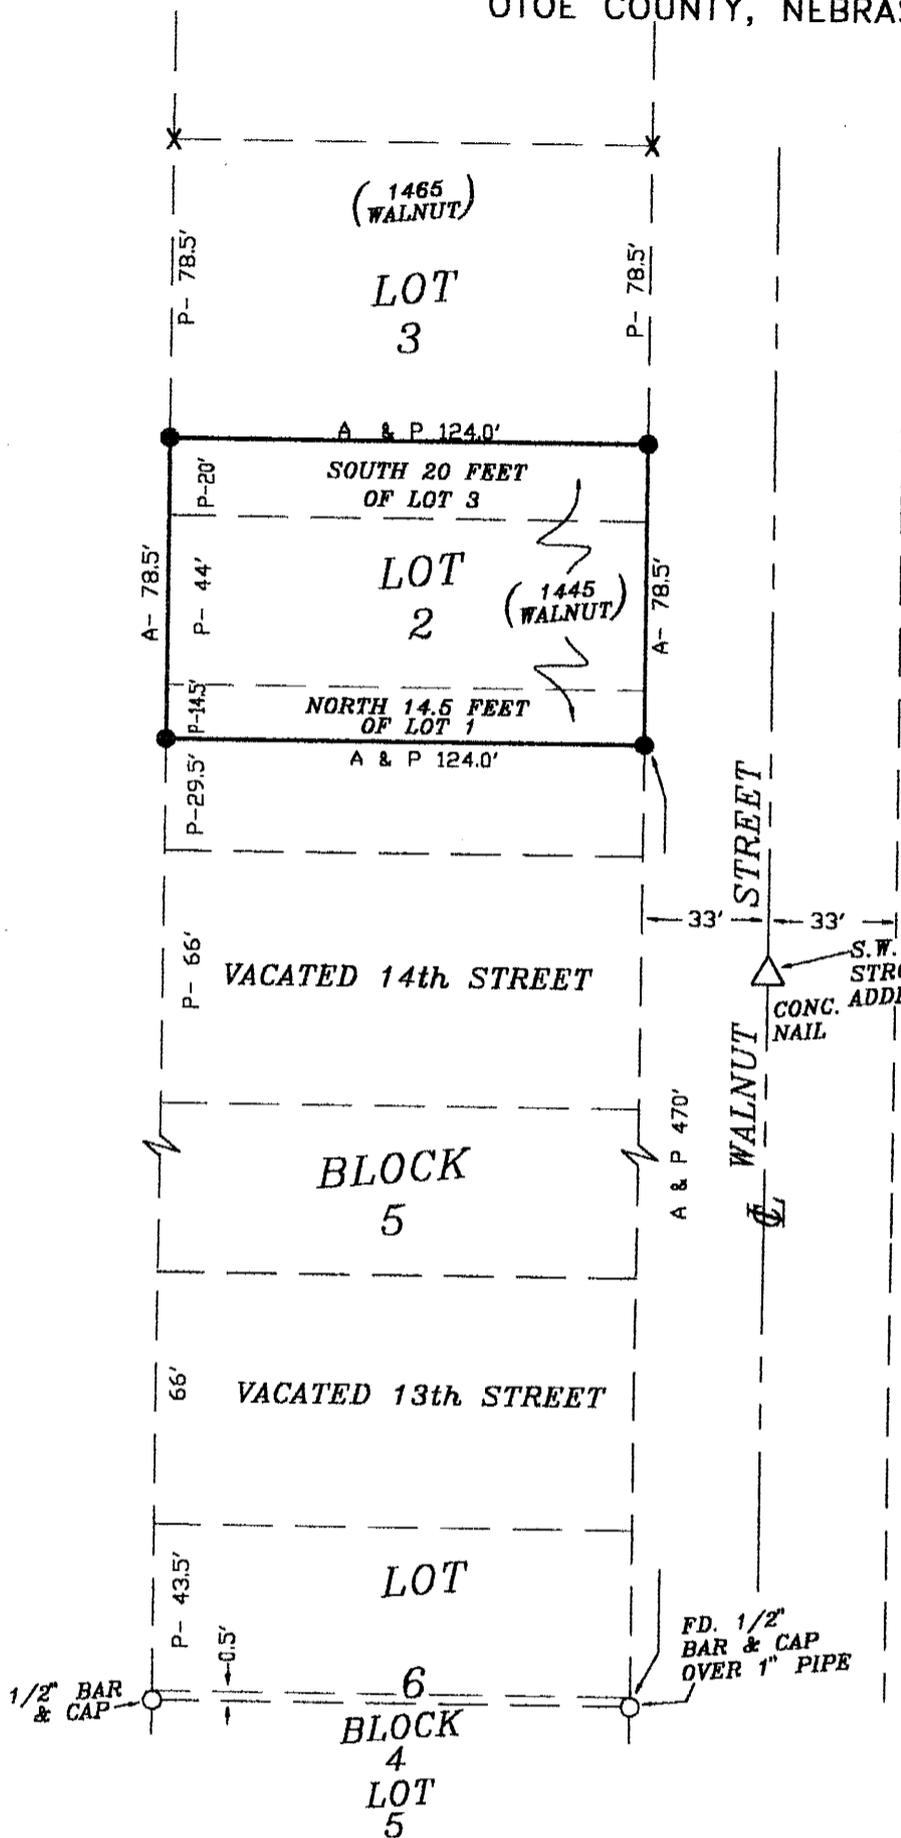


RECEIVED
SEP - 20 2003
SURVEY RECORD REPOSITORY
OTOE County
602-23-

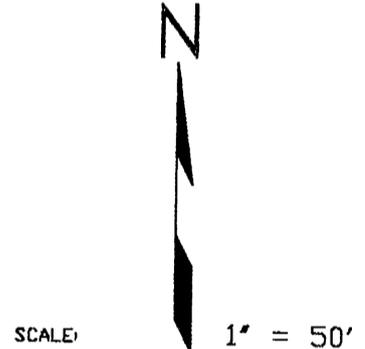

- | | |
|----|-------------------------|
| ○ | FOUND CORNER |
| ● | SET 1/2" BAR & L.S. CAP |
| X | POINT GONE |
| P- | PLAT DISTANCE |
| A- | ACTUAL DISTANCE |
| 0 | revisions |

SURVEYOR'S CERTIFICATE

I do hereby certify that, under my personal supervision, this survey plat and legal description were prepared from an actual survey completed this 20th day of August 2003, and is correct to the best of my knowledge.

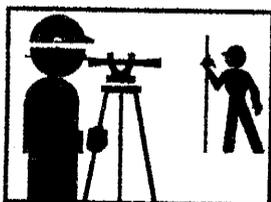

SCHMITZ
LAND
SURVEYING, INC.
406 PINWOOD DRIVE
NEBRASKA CITY, NE
(402) 873-5907/9548



DRAWN BY Charles Vogt

David L. Schmitz
David L. Schmitz, Registered Land Surveyor
Nebraska Reg. No. 391