

To The Office of
County Surveyor and Engineer
DOUGLAS COUNTY

LAND SURVEYOR'S CERTIFICATE


I hereby certify that this plat, map, survey or report was made by me or under my direct personal supervision and that I am a duly Registered Land Surveyor under the laws of the State of Nebraska.

Legal Description

LOT 1, ALFORD'S REDICK SUB., AS SURVEYED, PLATTED, AND RECORDED IN DOUGLAS COUNTY, NEBRASKA

Field Notes

FOUND LOT CORNERS SHOWN. SET REMAINING CORNERS ON LINE AT SHOWN DISTANCES. MEASURED AROUND SURVEY

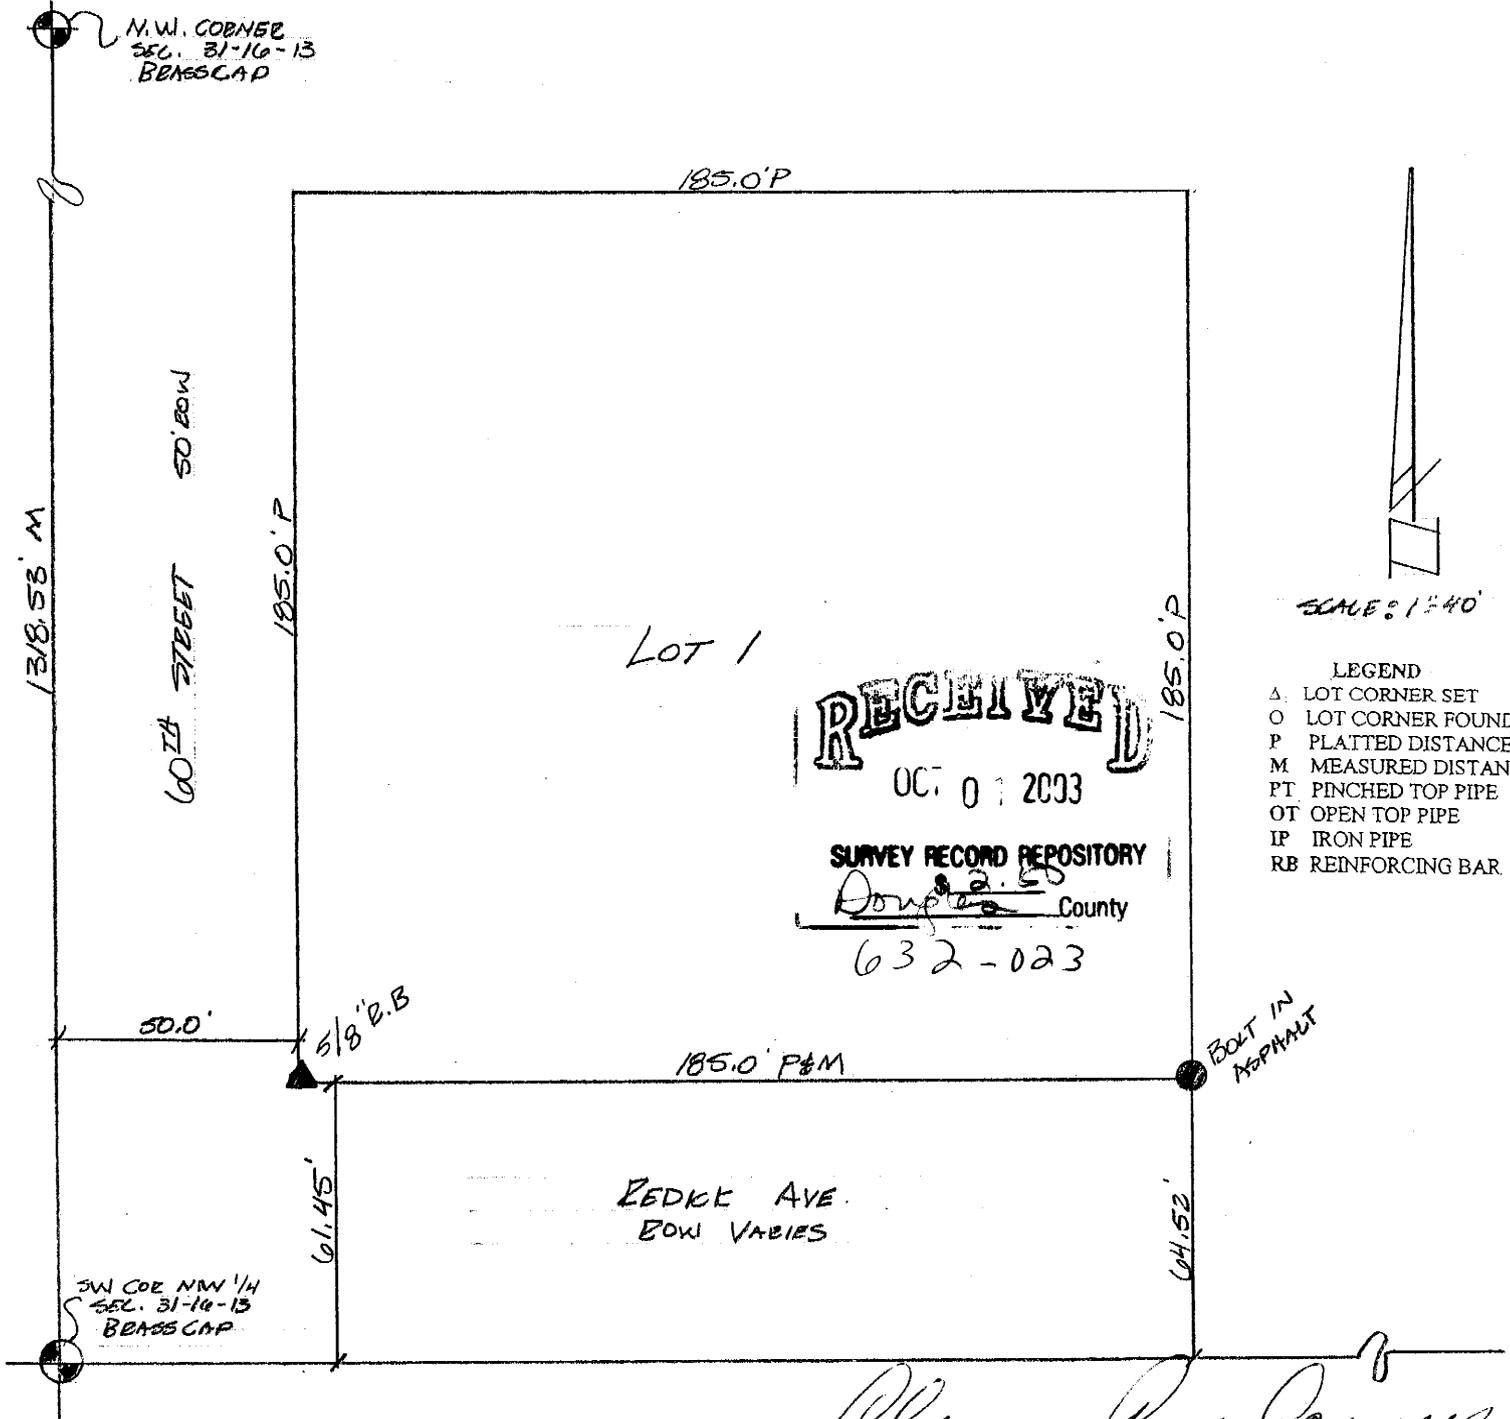

RECEIVED
 OCT 01 2003
 SURVEY RECORD REPOSITORY
 Douglas County
 632-023

SCALE: 1"=40'
 LEGEND
 Δ LOT CORNER SET
 O LOT CORNER FOUND
 P PLATTED DISTANCE
 M MEASURED DISTANCE
 PT PINCHED TOP PIPE
 OT OPEN TOP PIPE
 IP IRON PIPE
 RB REINFORCING BAR

Clarence Roger Carrell
 Signature of Land Surveyor

DATE RECEIVED _____

Date 08/27/03

Reg. No. 306

OFFICIAL ADDRESS

BLDG. PERMIT NO.

CARRELL
 & ASSOCIATES, INC.
 LAND SURVEYORS & CONSULTANTS
 5004 S. 110TH STREET
 OMAHA, NEBRASKA 68137
 402/331-2333
 FAX - 402/331-6077

