



# SURVEY PLAT

## OF LOTS 16 & 17 OF BLOCK 4, ARENDT'S 1st ADDITION TO ELM CREEK BUFFALO COUNTY, NEBRASKA

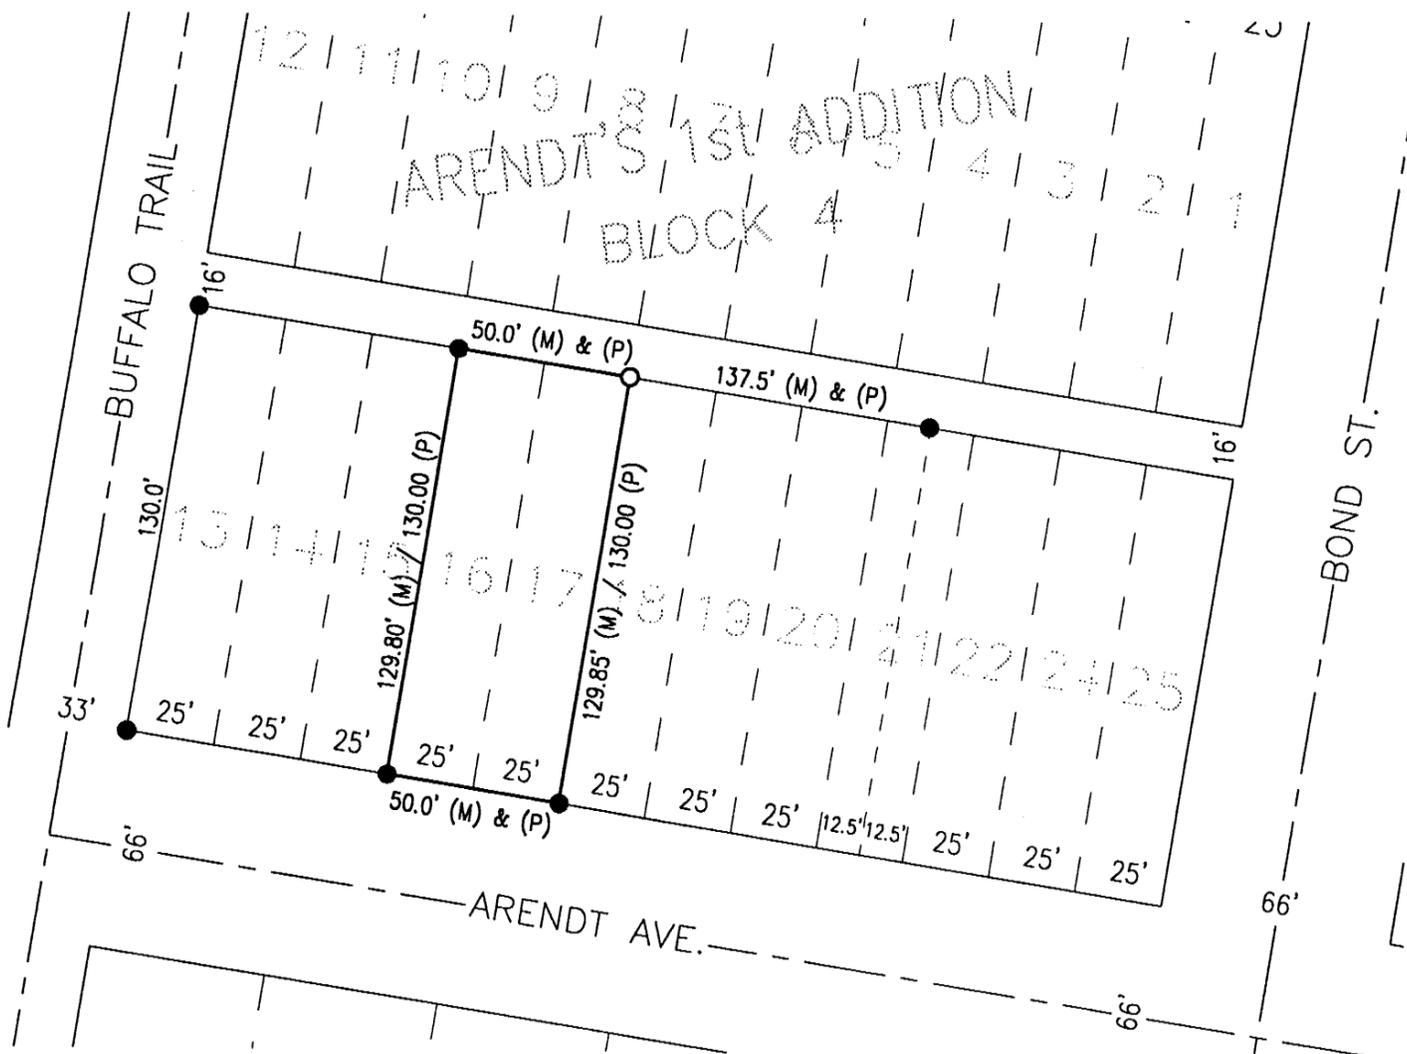



**RECEIVED**  
 AUG 5 2003  
 SURVEY RECORD REPOSITORY  
 Buffalo County  
 632-40

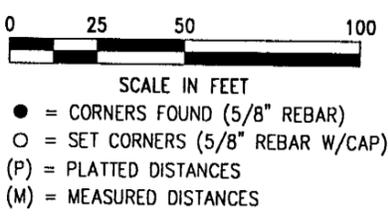

**LEGAL DESCRIPTION**  
 Lots Sixteen (16) and Seventeen (17), Block Four (4), Arendt's 1st Addition to Elm Creek, Buffalo County, Nebraska.

**SURVEYOR'S CERTIFICATE**  
 I, Ronald G. Ridgway, Nebraska Professional Land Surveyor No. 568, do hereby certify that the survey on the above referenced Legal Description, was performed under my direct supervision using known and recorded monuments. All information shown on the above plat is accurate and correct to the best of my knowledge and belief.

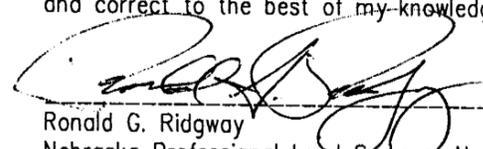  
 Ronald G. Ridgway  
 Nebraska Professional Land Surveyor No. 568  
 Date 08/18/03

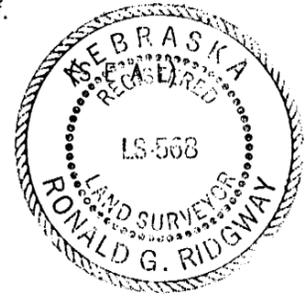

<b>MA</b> Miller & Associates	PARTY CHIEF:	SURVEY COMPLETED:
	MATE DORBY	AUG. 5, 2002
	DRAWN BY:	REVISIONS
	TODD R. SCHEPLER	DATE & REASON
1111 CENTRAL AVENUE KEARNEY, NE 68847-5833 Tel: 308-234-6456 Fax: 308-234-1146		