


DUNBAR ROAD SUBDIVISION
 A SUBDIVISION BEING PART OF THE EAST HALF
 OF SECTION 19, TOWNSHIP 9 NORTH, RANGE 17 WEST,
 OF THE SIXTH PRINCIPAL MERIDIAN, BUFFALO COUNTY, NEBRASKA

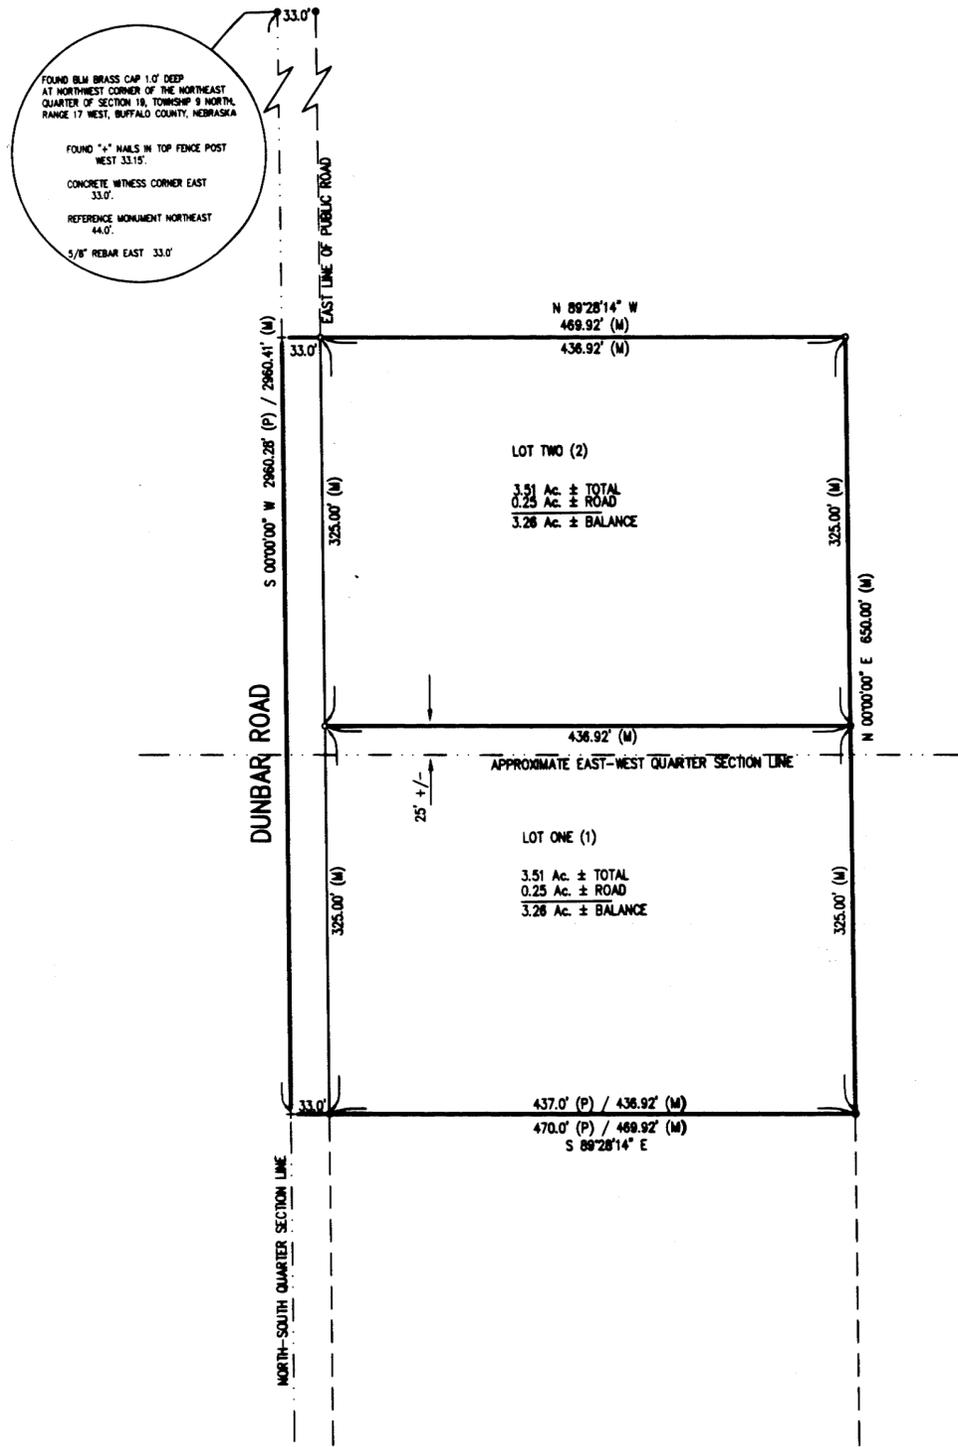

FOUND 1/4\"/>

LEGAL DESCRIPTION

A tract of land located in part of the East Half (E1/2) of Section 19, Township 9 North, Range 17 West, 6th P.M., Buffalo County, Nebraska, more particularly described as follows:
 Referring to the Northwest Corner of the Northeast Quarter (NE1/4) of said section; thence S 00°00'00\"/>

SURVEYOR'S CERTIFICATE

I, Ronald G. Ridgway, Nebraska Registered Land Surveyor No. 568, do hereby certify that the survey on "Dunbar Road Subdivision", a subdivision being part of the East Half of Section 19, Township 9 North, Range 17 West of the Sixth Principal Meridian, Buffalo County, Nebraska, was performed under my direct supervision, the lots are well and accurately staked off and marked, the dimensions of the lots are as shown on the above plat, the lots bear their own number, and that the survey was made using known and recorded monuments. All information shown on the above plat is accurate and correct to the best of my knowledge and belief.

Ronald G. Ridgway
 Ronald G. Ridgway
 Nebr. Reg. L.S. No. 568
 Date 09/09/03



DEDICATION

The plat "Dunbar Road Subdivision", a subdivision being part of the East Half of Section 19, Township 9 North, Range 17 West of the Sixth Principal Meridian, Buffalo County, Nebraska, as it appears on the foregoing plat and as described in the accompanying certificate, is created with the free consent and in accordance with the desires of the undersigned owner. The road shown hereon is dedicated to the public. Said real estate as platted herein, shall hereafter be known as the plat of "Dunbar Road Subdivision", a subdivision being part of the East Half of Section 19, Township 9 North, Range 17 West of the Sixth Principal Meridian, Buffalo County, Nebraska, and shall be described and referred to at all times hereafter by that name.


Dated this 11th day of Sept., 2003.

Phyllis L. Broadfoot
 Phyllis L. Broadfoot (Owner)

ACKNOWLEDGMENTS

STATE OF NEBRASKA) S.S.
 COUNTY OF BUFFALO)
 The foregoing instrument was acknowledged before me this 11th day of September, 2003, by Phyllis L. Broadfoot.

Robert J. Tavenner
 Notary Public
 My commission expires 5/23/05

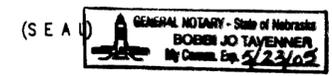

RESOLUTION

BE IT RESOLVED BY THE COUNTY BOARD OF SUPERVISORS OF BUFFALO COUNTY, NEBRASKA, in regular session with a quorum present, that the plat of "Dunbar Road Subdivision", a subdivision being part of the East Half of Section 19, Township 9 North, Range 17 West of the Sixth Principal Meridian, Buffalo County, Nebraska, duly made out, acknowledged and certified, is hereby approved, accepted and ordered filed and recorded in the Office of the Register of Deeds, Buffalo County, Nebraska.

Dated this 9th day of September, 2003.

Moved by Dannehl second by Pierce that the foregoing resolution be adopted. Motion carried.

STATE OF NEBRASKA) S.S.

COUNTY OF BUFFALO)
 I, Judy A. Jobman, County Clerk, in and for said County, being duly elected and qualified, do hereby certify that the above is a true and correct copy of the resolution as passed by the Buffalo County Board of Supervisors on this 16th day of September, 2003.

Judy A. Jobman
 Judy A. Jobman, County Clerk



S.R.R.
 rec'd 10-3-03
 Buffalo Co.
 \$5.00
 632-49

MA Miller & Associates	<table border="1"> <tr> <td>PARTY CHIEF</td> <td>CHUBB A. BISHOP</td> </tr> <tr> <td>SURVEY COMPLETED</td> <td>SEPTEMBER 11, 2003</td> </tr> <tr> <td>DRAWN BY</td> <td>WILLIAM A. HENNING</td> </tr> <tr> <td>REVIEWED BY</td> <td>DAVID E. HENNING</td> </tr> <tr> <td>1111 CENTRAL AVENUE BUFFALO, NE 68003-0001 TEL: 308-233-6400 FAX: 308-233-1100</td> <td></td> </tr> </table>	PARTY CHIEF	CHUBB A. BISHOP	SURVEY COMPLETED	SEPTEMBER 11, 2003	DRAWN BY	WILLIAM A. HENNING	REVIEWED BY	DAVID E. HENNING	1111 CENTRAL AVENUE BUFFALO, NE 68003-0001 TEL: 308-233-6400 FAX: 308-233-1100	
PARTY CHIEF	CHUBB A. BISHOP										
SURVEY COMPLETED	SEPTEMBER 11, 2003										
DRAWN BY	WILLIAM A. HENNING										
REVIEWED BY	DAVID E. HENNING										
1111 CENTRAL AVENUE BUFFALO, NE 68003-0001 TEL: 308-233-6400 FAX: 308-233-1100											