


Filed in the office of  
**SARPY COUNTY SURVEYOR**  
 Papillion, Nebraska

LAND SURVEYOR'S CERTIFICATE

I HEREBY CERTIFY THAT THIS PLAT, MAP, SURVEY OR REPORT WAS MADE BY ME OR UNDER MY DIRECT PERSONAL SUPERVISION AND THAT I AM A DULY REGISTERED LAND SURVEYOR UNDER THE LAWS OF THE STATE OF NEBRASKA

LEGAL DESCRIPTION: LOT 1, ARDMORE, (LOTS 1 THRU 217 INCLUSIVE & OUTLOTS "A", "B" & "C"), A SUBDIVISION LOCATED IN THE WEST 1/2 OF THE SW 1/4 OF SECTION 13, TOWNSHIP 14 NORTH, RANGE 12 EAST OF THE 6TH P.M., SARPY COUNTY, NEBRASKA

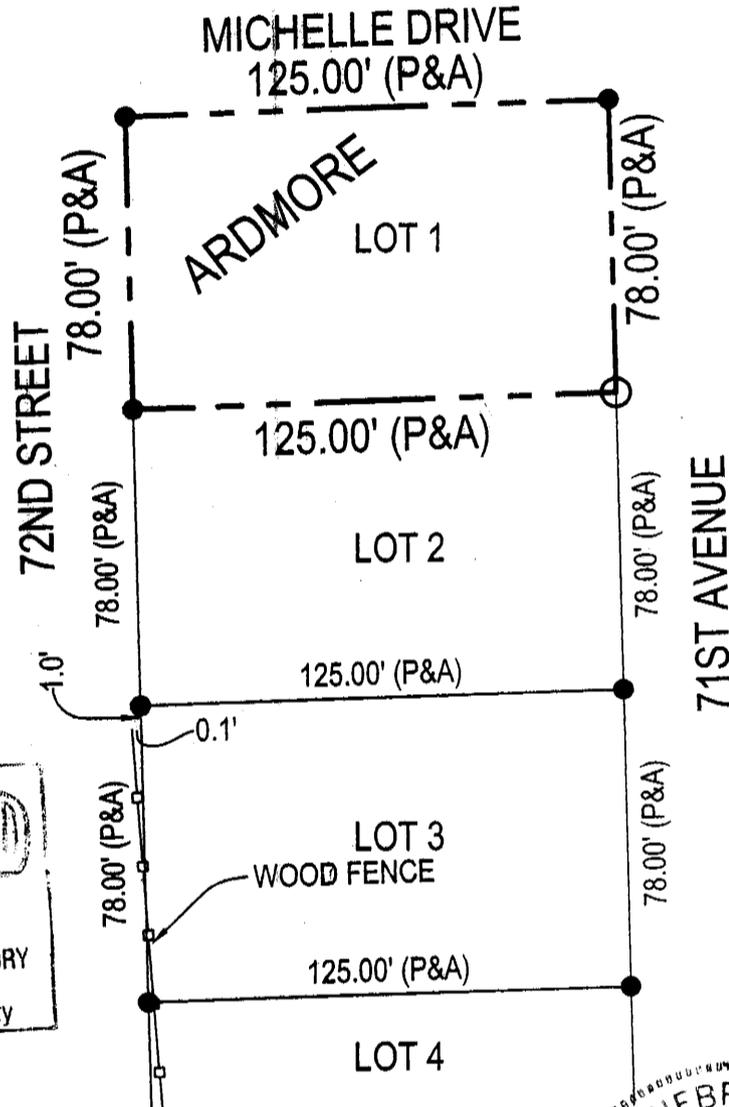


**RECORDED**  
 6/19/03  
 SURVEY RECORD REPOSITORY  
 Sarpy County  
 632-249

NEBRASKA  
 REGISTERED  
 LS-419  
 LAND SURVEYOR  
 ROBERT CLARK

*Robert Clark*  
 ROBERT CLARK L.S. 419

**LEGEND**

- P PLAT DISTANCE
- A ACTUAL DISTANCE
- PINS FOUND  
5/8" REBAR  
UNLESS NOTED
- PINS SET  
5/8" REBAR  
UNLESS NOTED

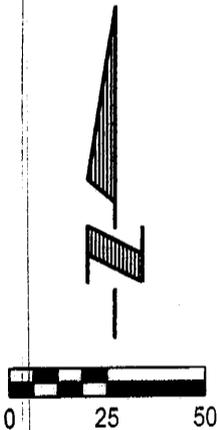

Scale: 1" = 50'

10-05-1992  
 DATE



**E&A CONSULTING GROUP, INC.**  
 ENGINEERS • PLANNERS • SURVEYORS  
 12001 Q STREET OMAHA, NE 68137 PHONE: (402) 895-4700

OFFICIAL ADDRESS: \_\_\_\_\_  
 DATE RECEIVED: \_\_\_\_\_ BUILDING PERMIT No.: \_\_\_\_\_  
 Drawn by: JNT Chkd by: *W* Date: 12-2-03 Ckld by: \_\_\_\_\_ Date: \_\_\_\_\_  
 Job No.: 80053 Date: 7/18/03 Book No.: 894

**LOT CERTIFICATE**

LOT 1  
 ARDMORE

SARPY COUNTY, NEBRASKA